



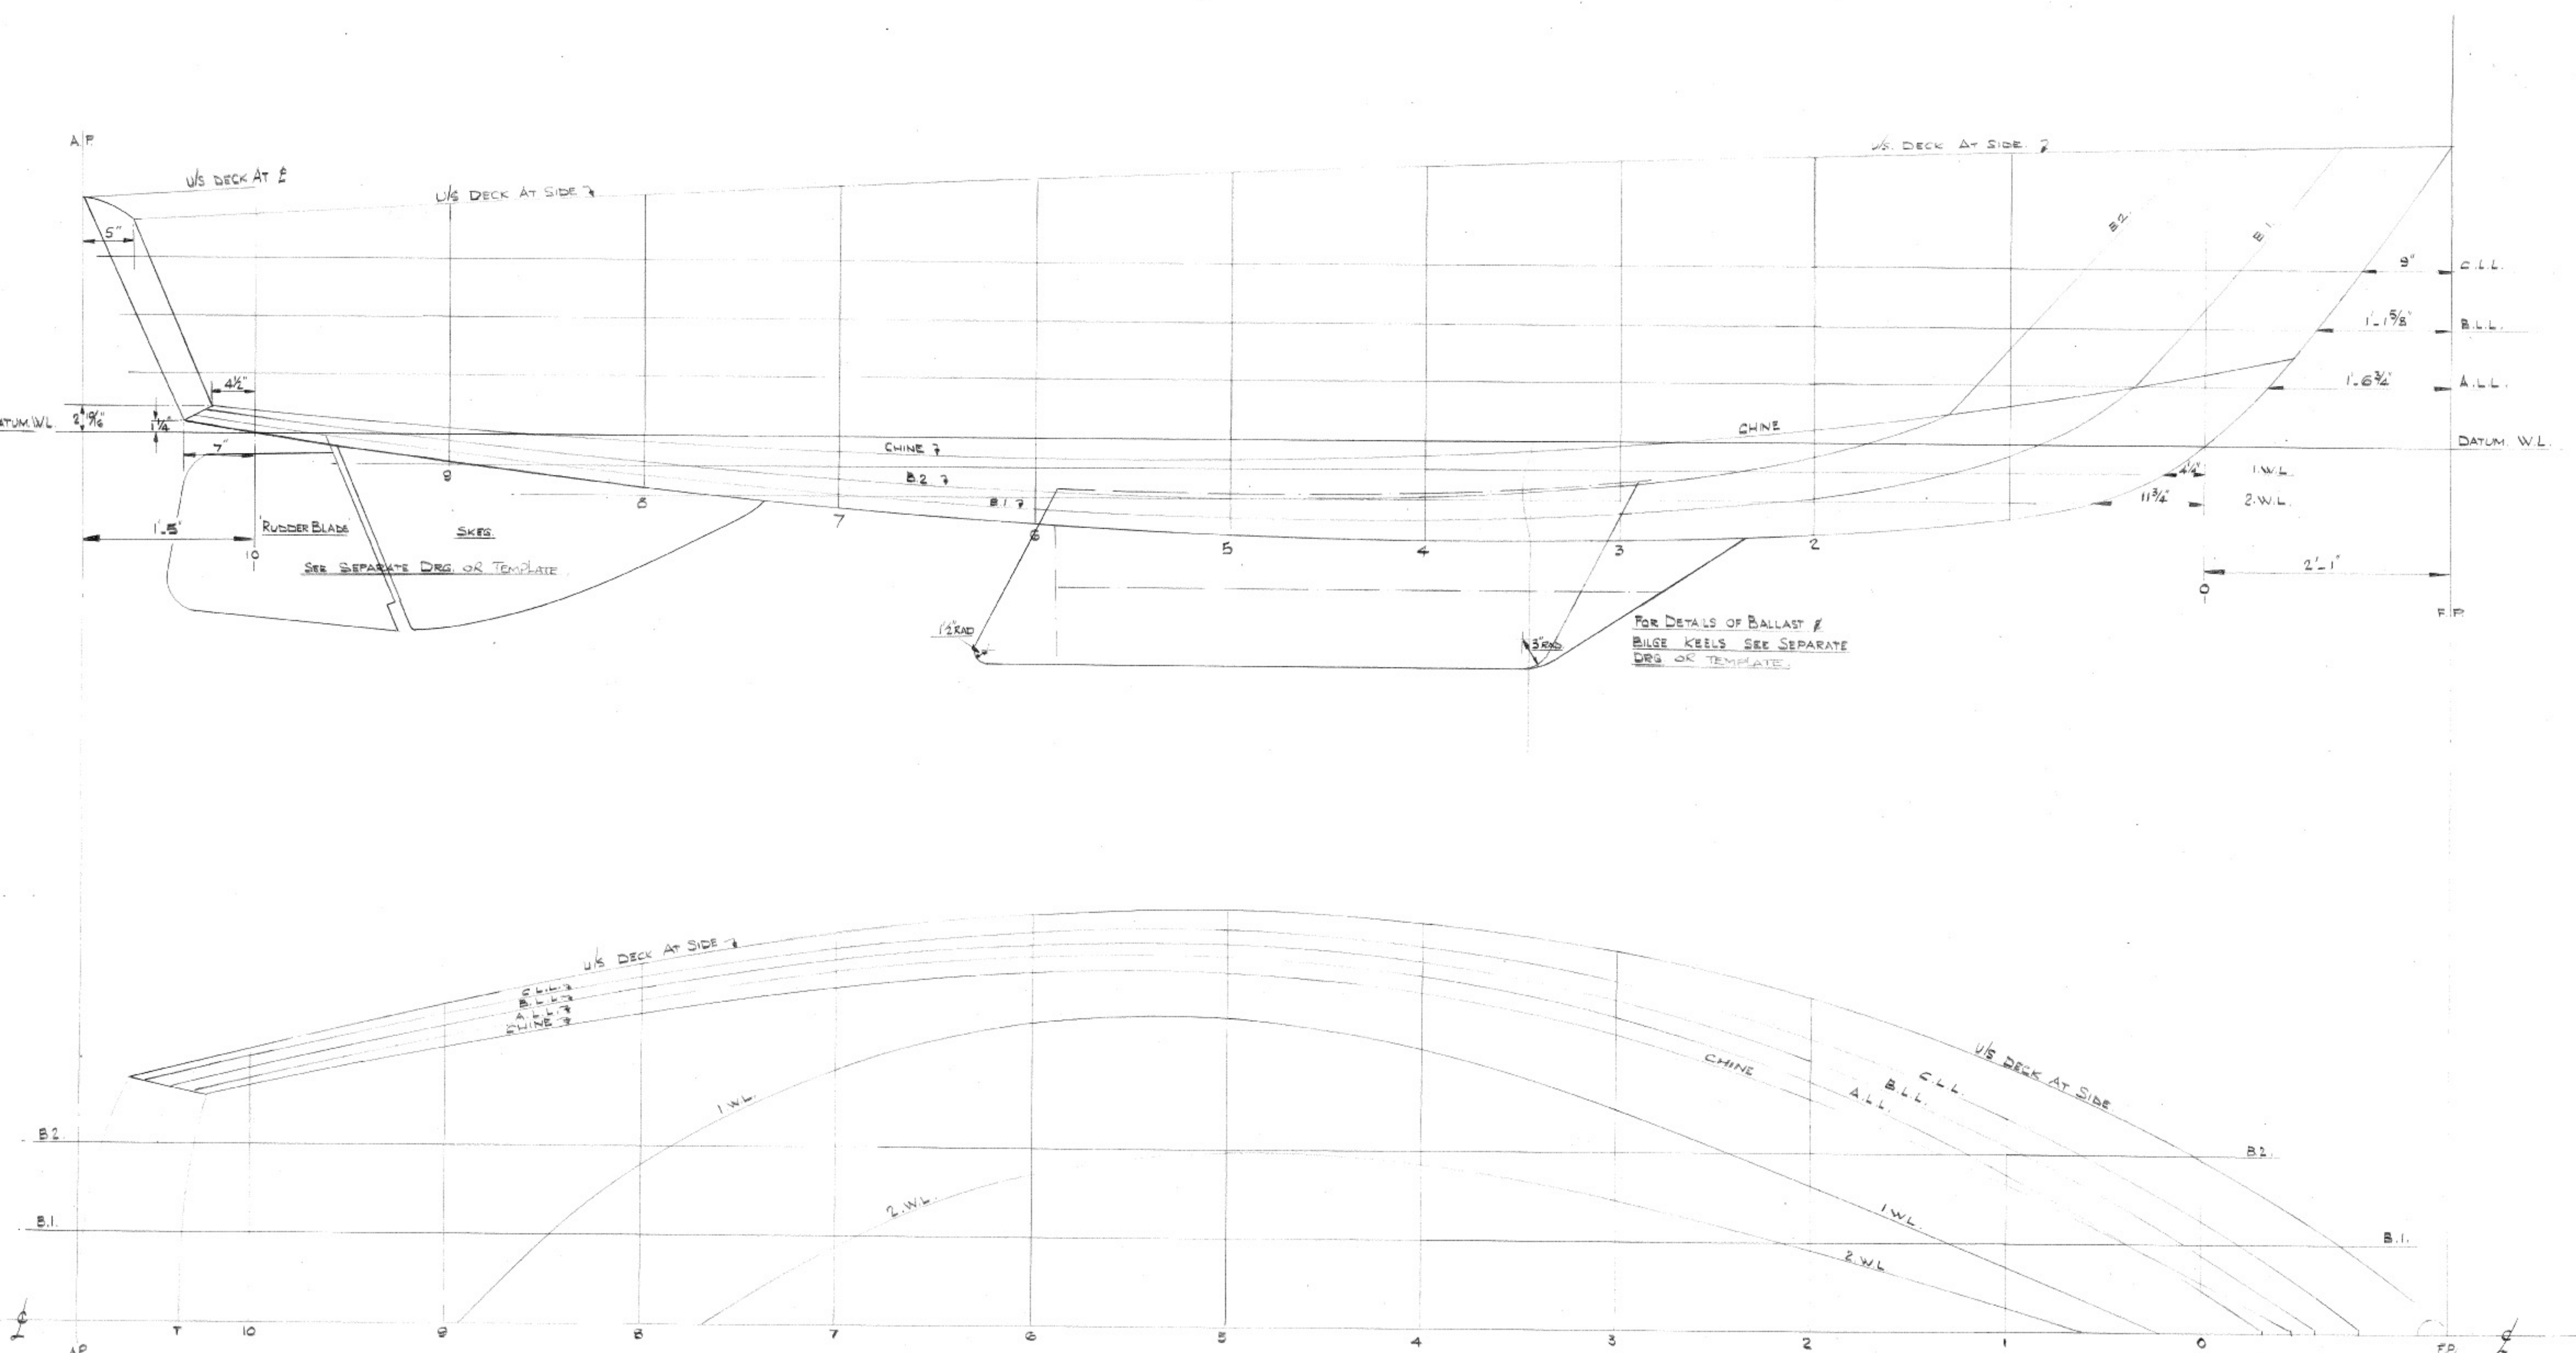

PRINCIPAL DIMENSIONS

L.O.A.	20'-0"
L.W.L.	16'-6"
BEAM MAX.	7'-1"
DEPTH MLD.	3'-1" ± 5STN.

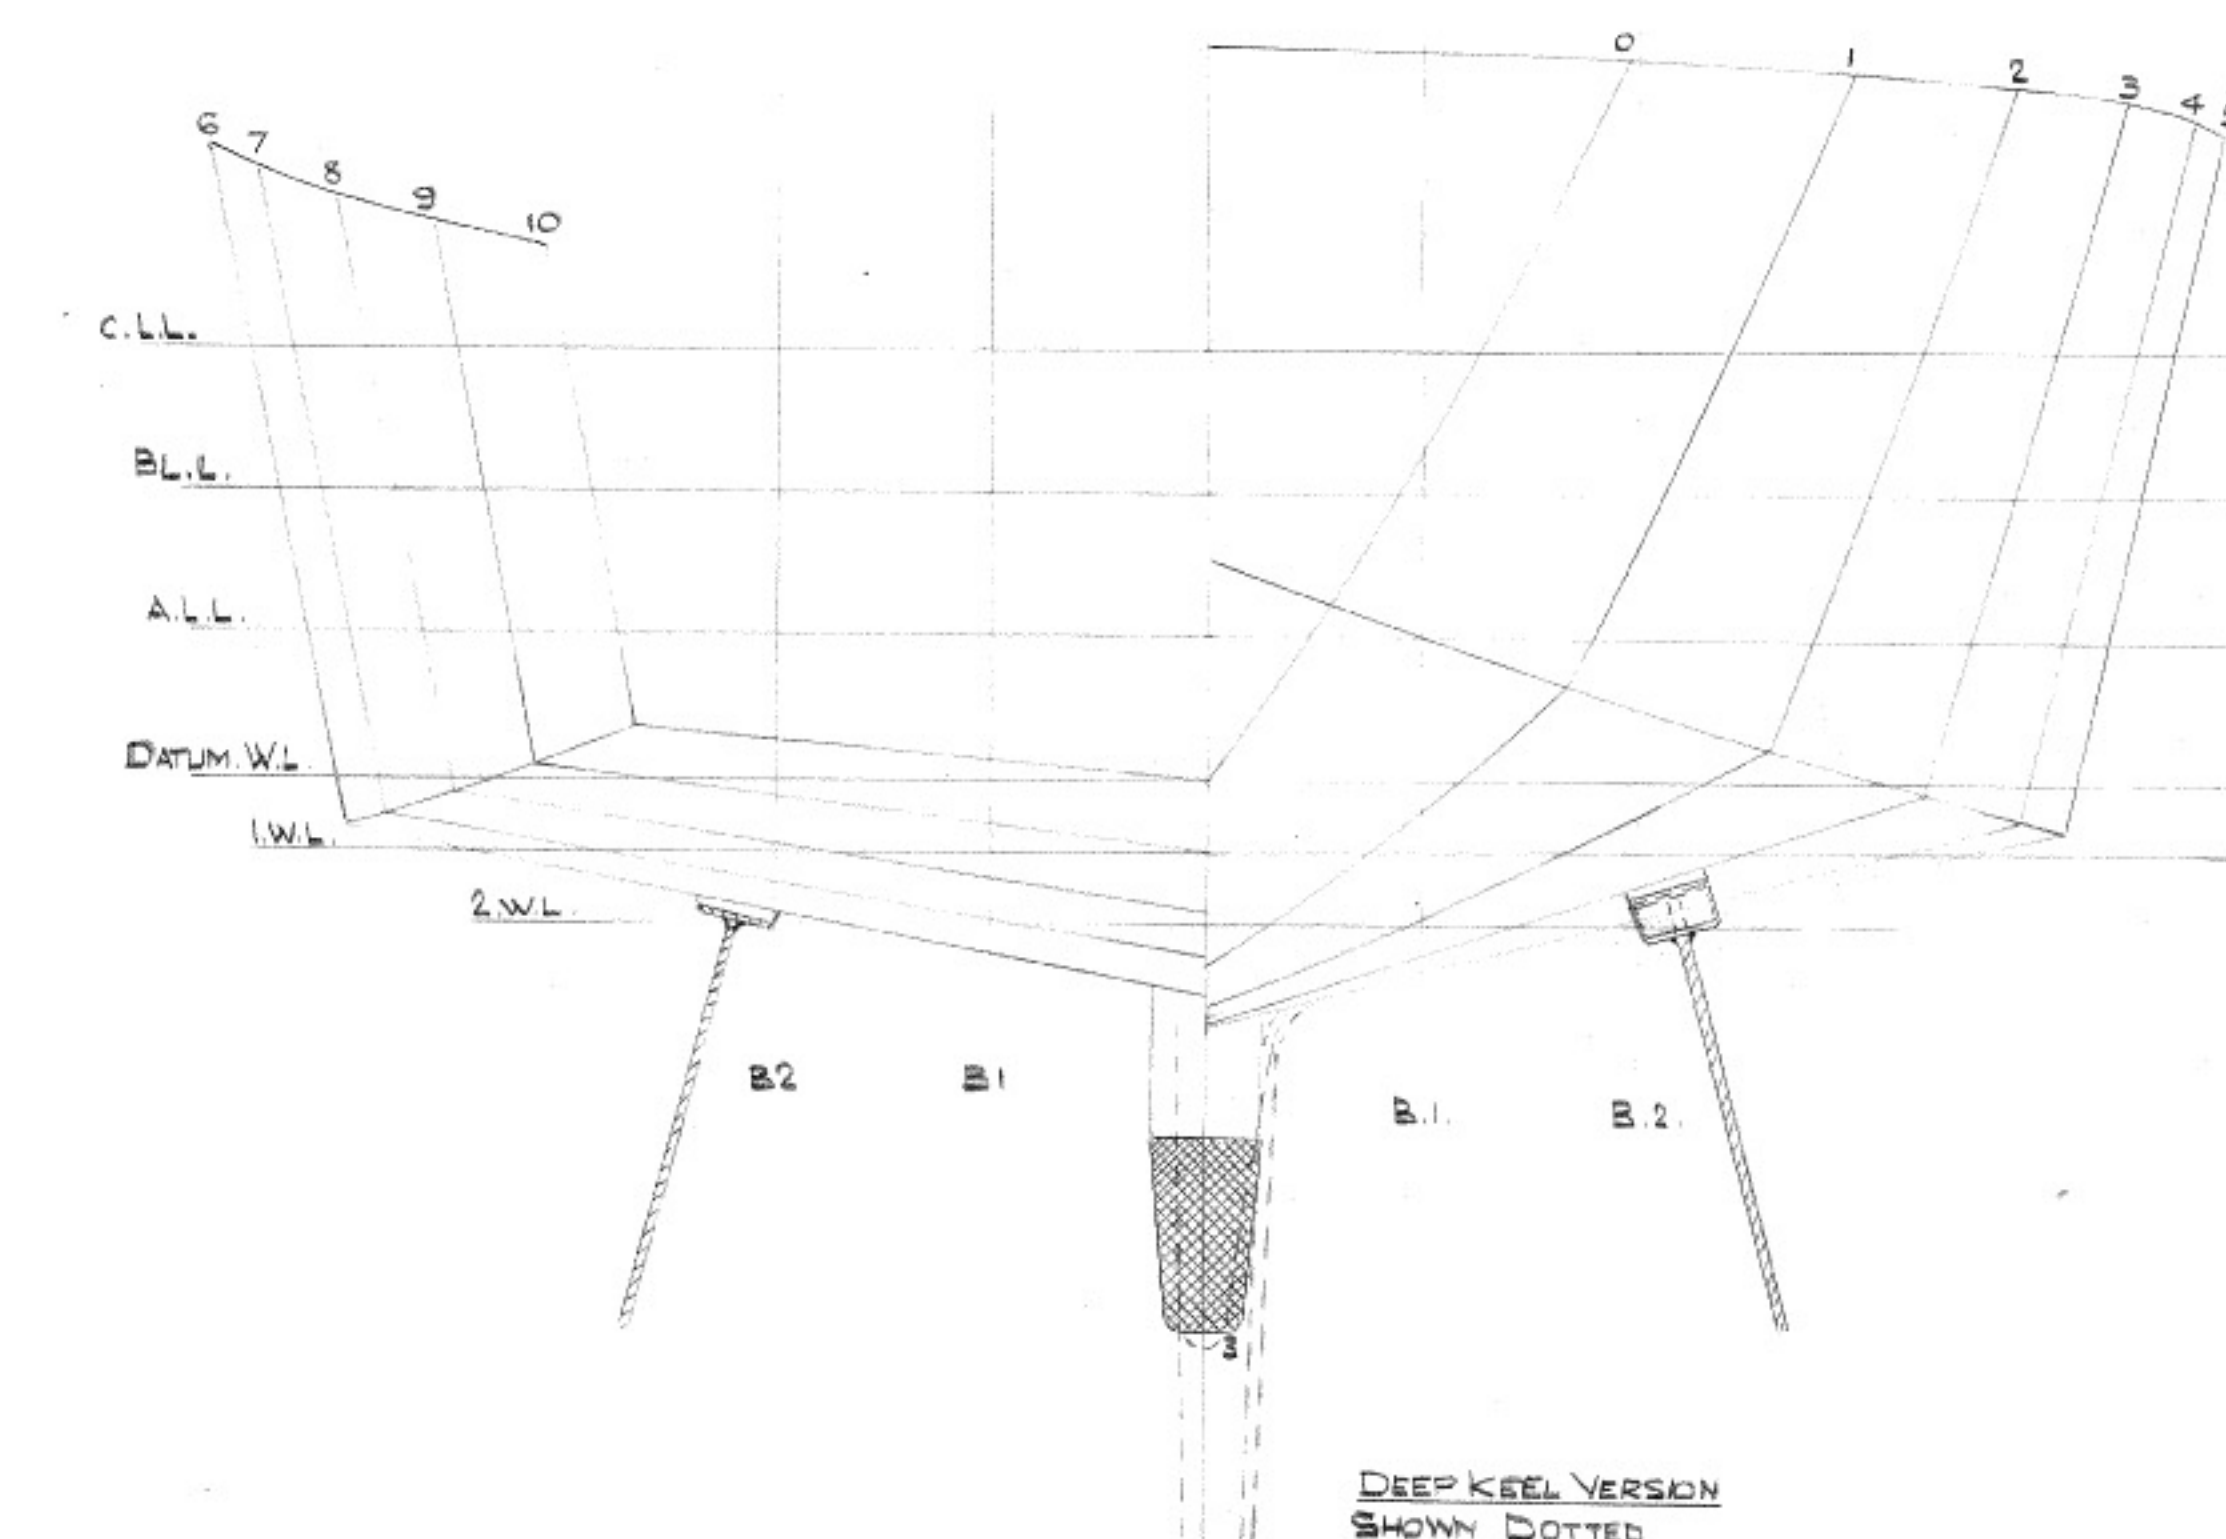

STATION NO.	HEIGHTS										HALF BREADTHS				STATION
	U/S DECK AT SIDE	PROFILE OF KEEL	CHINE	BUTTOCK 1	BUTTOCK 2	DECK AT SIDE	C.L.L.	B.L.L.	A.L.L.	DATUM W.L.	1.W.L.	2.W.L.	CHINE		
F.P.	2.6.12	2.6.12	0.9.3	-	-	-	-	-	-	-	-	-	-	-	F.P.
0	2.6.5	0.0.0	0.7.5	1.2.0	-	1.5.10	0.11.3	0.7.15	0.4.3	-	-	-	0.5.2	0	
1	2.5.13	0.7.10	0.3.15	0.1.3	0.9.4	2.3.0	1.9.13	1.7.0	1.4.1	0.10.7	0.6.11	0.2.10	1.3.0	1	
2	2.5.4	0.9.7	0.1.5	0.5.11	0.1.7	2.9.12	2.5.12	2.3.9	2.1.4	1.5.13	1.2.12	0.8.4	1.1.7	2	
3	2.4.10	0.10.1	0.0.7	0.7.6	0.4.8	3.2.7	2.1.17	2.9.10	2.7.14	2.6.2	1.10.2	1.1.4	2.6.1	3	
4	2.3.14	0.10.2	0.1.8	0.8.2	0.5.12	3.5.5	3.2.14	3.1.6	2.1.13	2.10.5	2.4.7	1.4.12	2.10.0	4	
5	2.3.4	0.9.13	0.2.0	0.7.15	0.6.0	3.6.6	3.4.6	3.3.0	3.1.10	3.0.5	2.7.6	1.5.12	2.1.13	5	
6	2.2.7	0.8.13	0.2.0	0.7.4	0.5.8	3.5.13	3.4.0	3.2.12	3.1.9	3.0.6	2.6.12	1.3.5	2.1.14	6	
7	2.1.10	0.7.5	0.1.9	0.5.13	0.4.5	3.3.14	3.2.4	3.1.1	2.1.14	2.10.10	2.1.10	0.7.14	2.10.5	7	
8	2.0.7	0.5.6	0.0.10	0.4.1	0.2.11	3.0.8	2.1.14	2.10.1	2.2.14	2.7.10	1.4.5	-	2.7.7	8	
9	1.1.10	0.2.14	0.0.10	0.1.13	0.0.11	2.8.7	2.7.7	2.6.5	2.5.3	1.1.12	-	-	2.4.1	9	
10	1.10.6	0.0.0	0.2.4	0.0.13	0.1.10	2.3.11	2.2.14	2.1.12	2.0.10	-	-	-	2.0.0	10	
A.P.	-	-	-	-	-	-	-	-	-	-	-	-	-	A.P.	

ALL OFFSETS GIVEN IN FEET, INCHES & SIXTEENTHS TO OUTSIDE OF PLANKING.
 WATER LINES & LEVEL LINES SPACED 3' & 6' APART RESPECTIVELY.
 BUTTOCKS SPACED 9' APART.
 STATIONS SPACED 1.05 FEET APART.
 THIS MEANS ABOVE OF BELOW DATUM W.L.