

16'-6" W.L. FOUR BERTH SLOOP.

SAIL & RIGGING PLAN.

SCALE:- $\frac{3}{4}'' = 1'-0''$

RIGGING SCHEDULE.

FORESTAY.

BACKSTAY.

MAIN SHROUDS.

CAP SROUS.

MAIN HALLYARD

FORESAIL HALLYARD.

TOPPING LIFT.

SHEETS.

ALL STANDING RIGGING TO BE
OF 3/8" CIRC. 7x10 CONSTRUCTION
STAINLESS STEEL WIRE.

RUNNING RIGGING TO BE OF
1" CIRC. ITALIAN HEMP.

1" CIRC. ITALIAN HEMP WITH
SHOCK CORD TENSIONER TO BACKSTAY.

BEST QUALITY EGYPTIAN COTTON 1 1/2" circ.



SAIL AREAS.

MAINSAIL :- 100 f

WORKING JTB:- 85

GENOA :- 140 ~~E~~ 120.

STORM JIB :- 40 f.

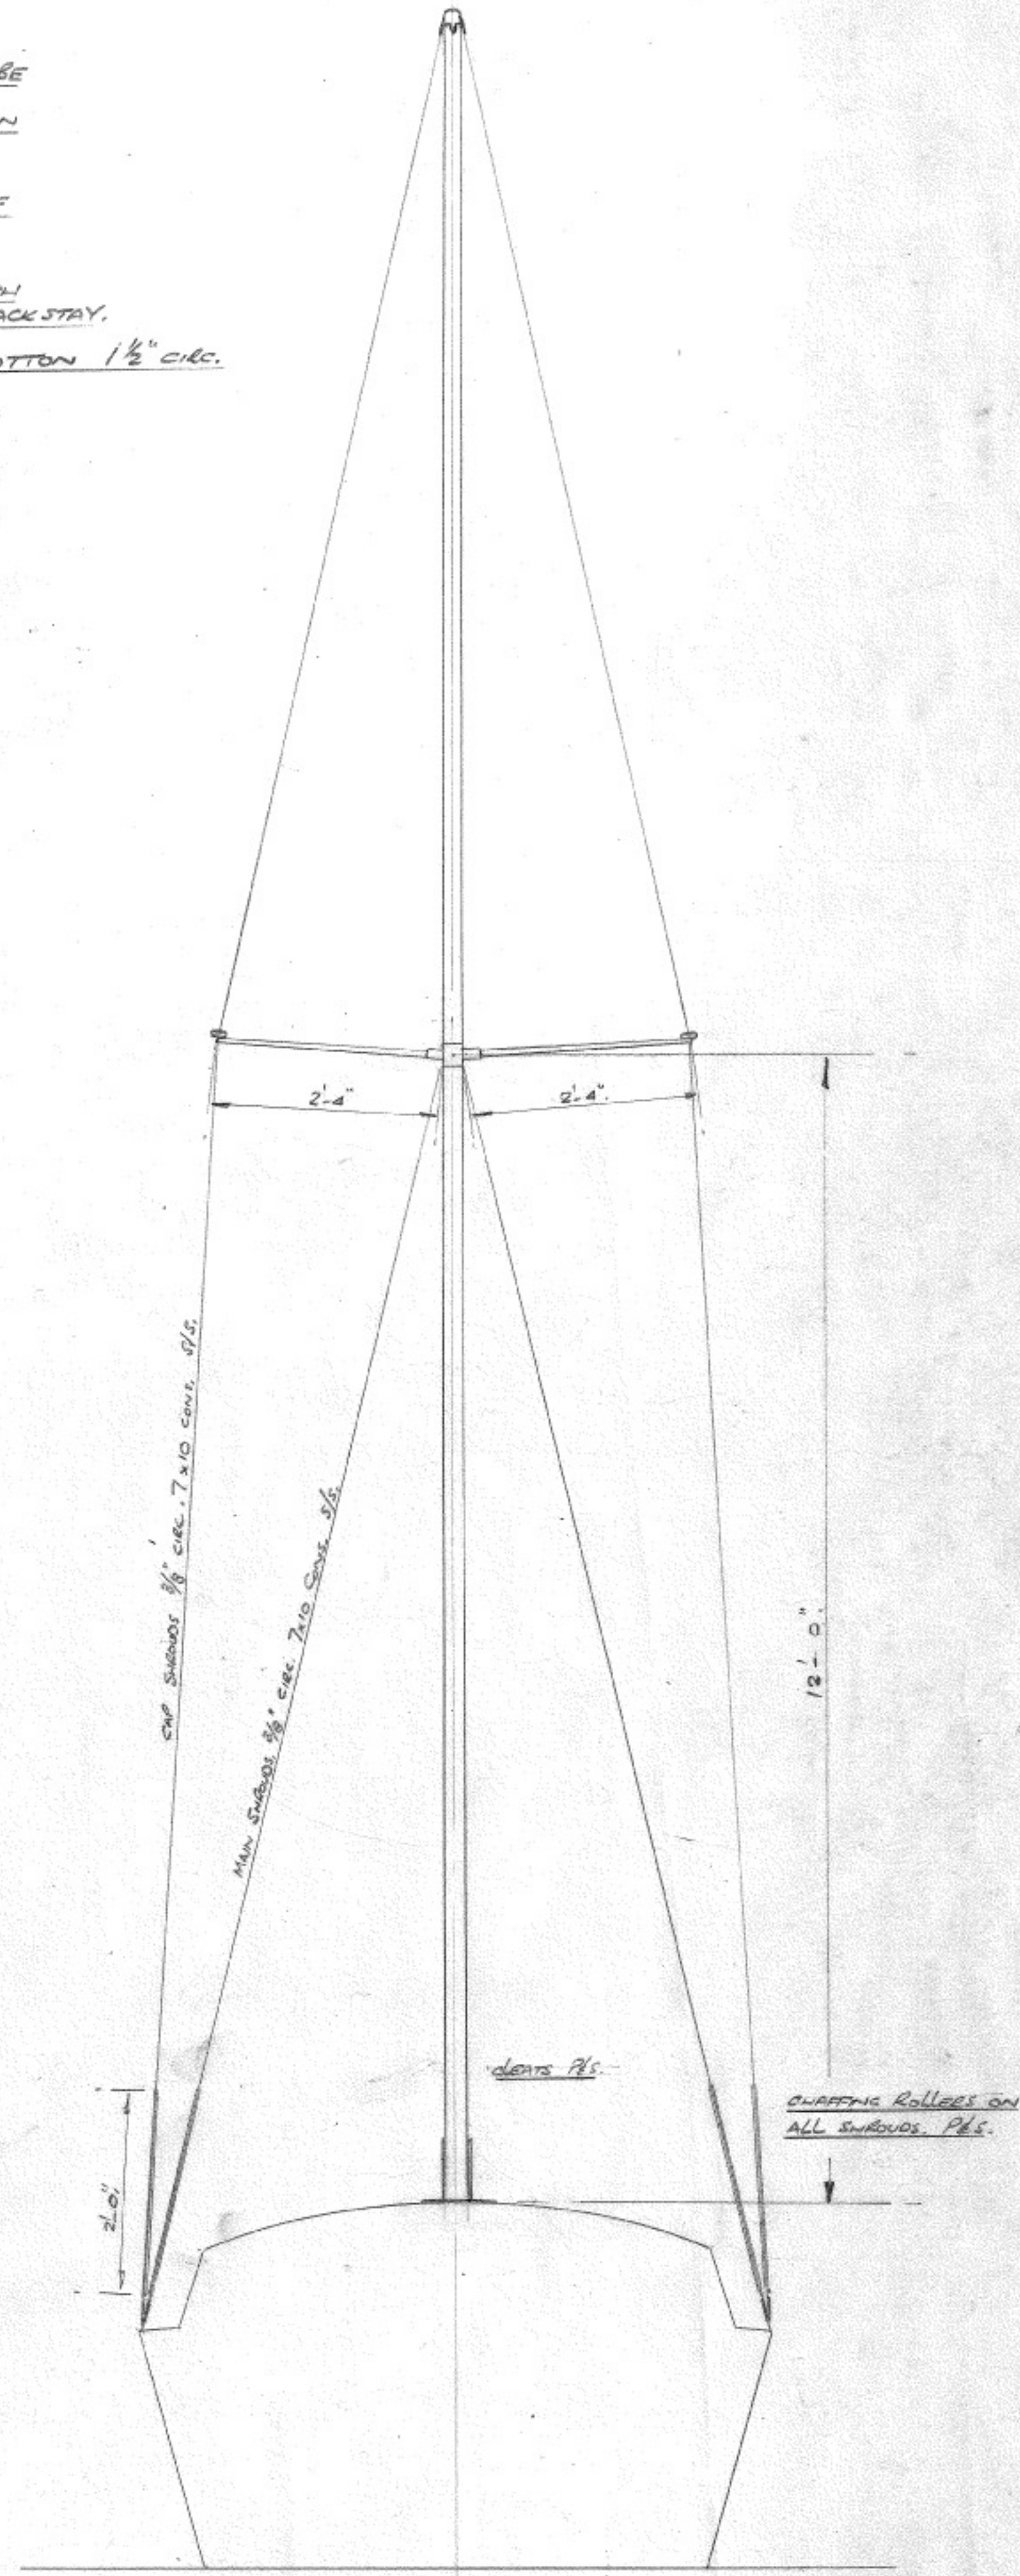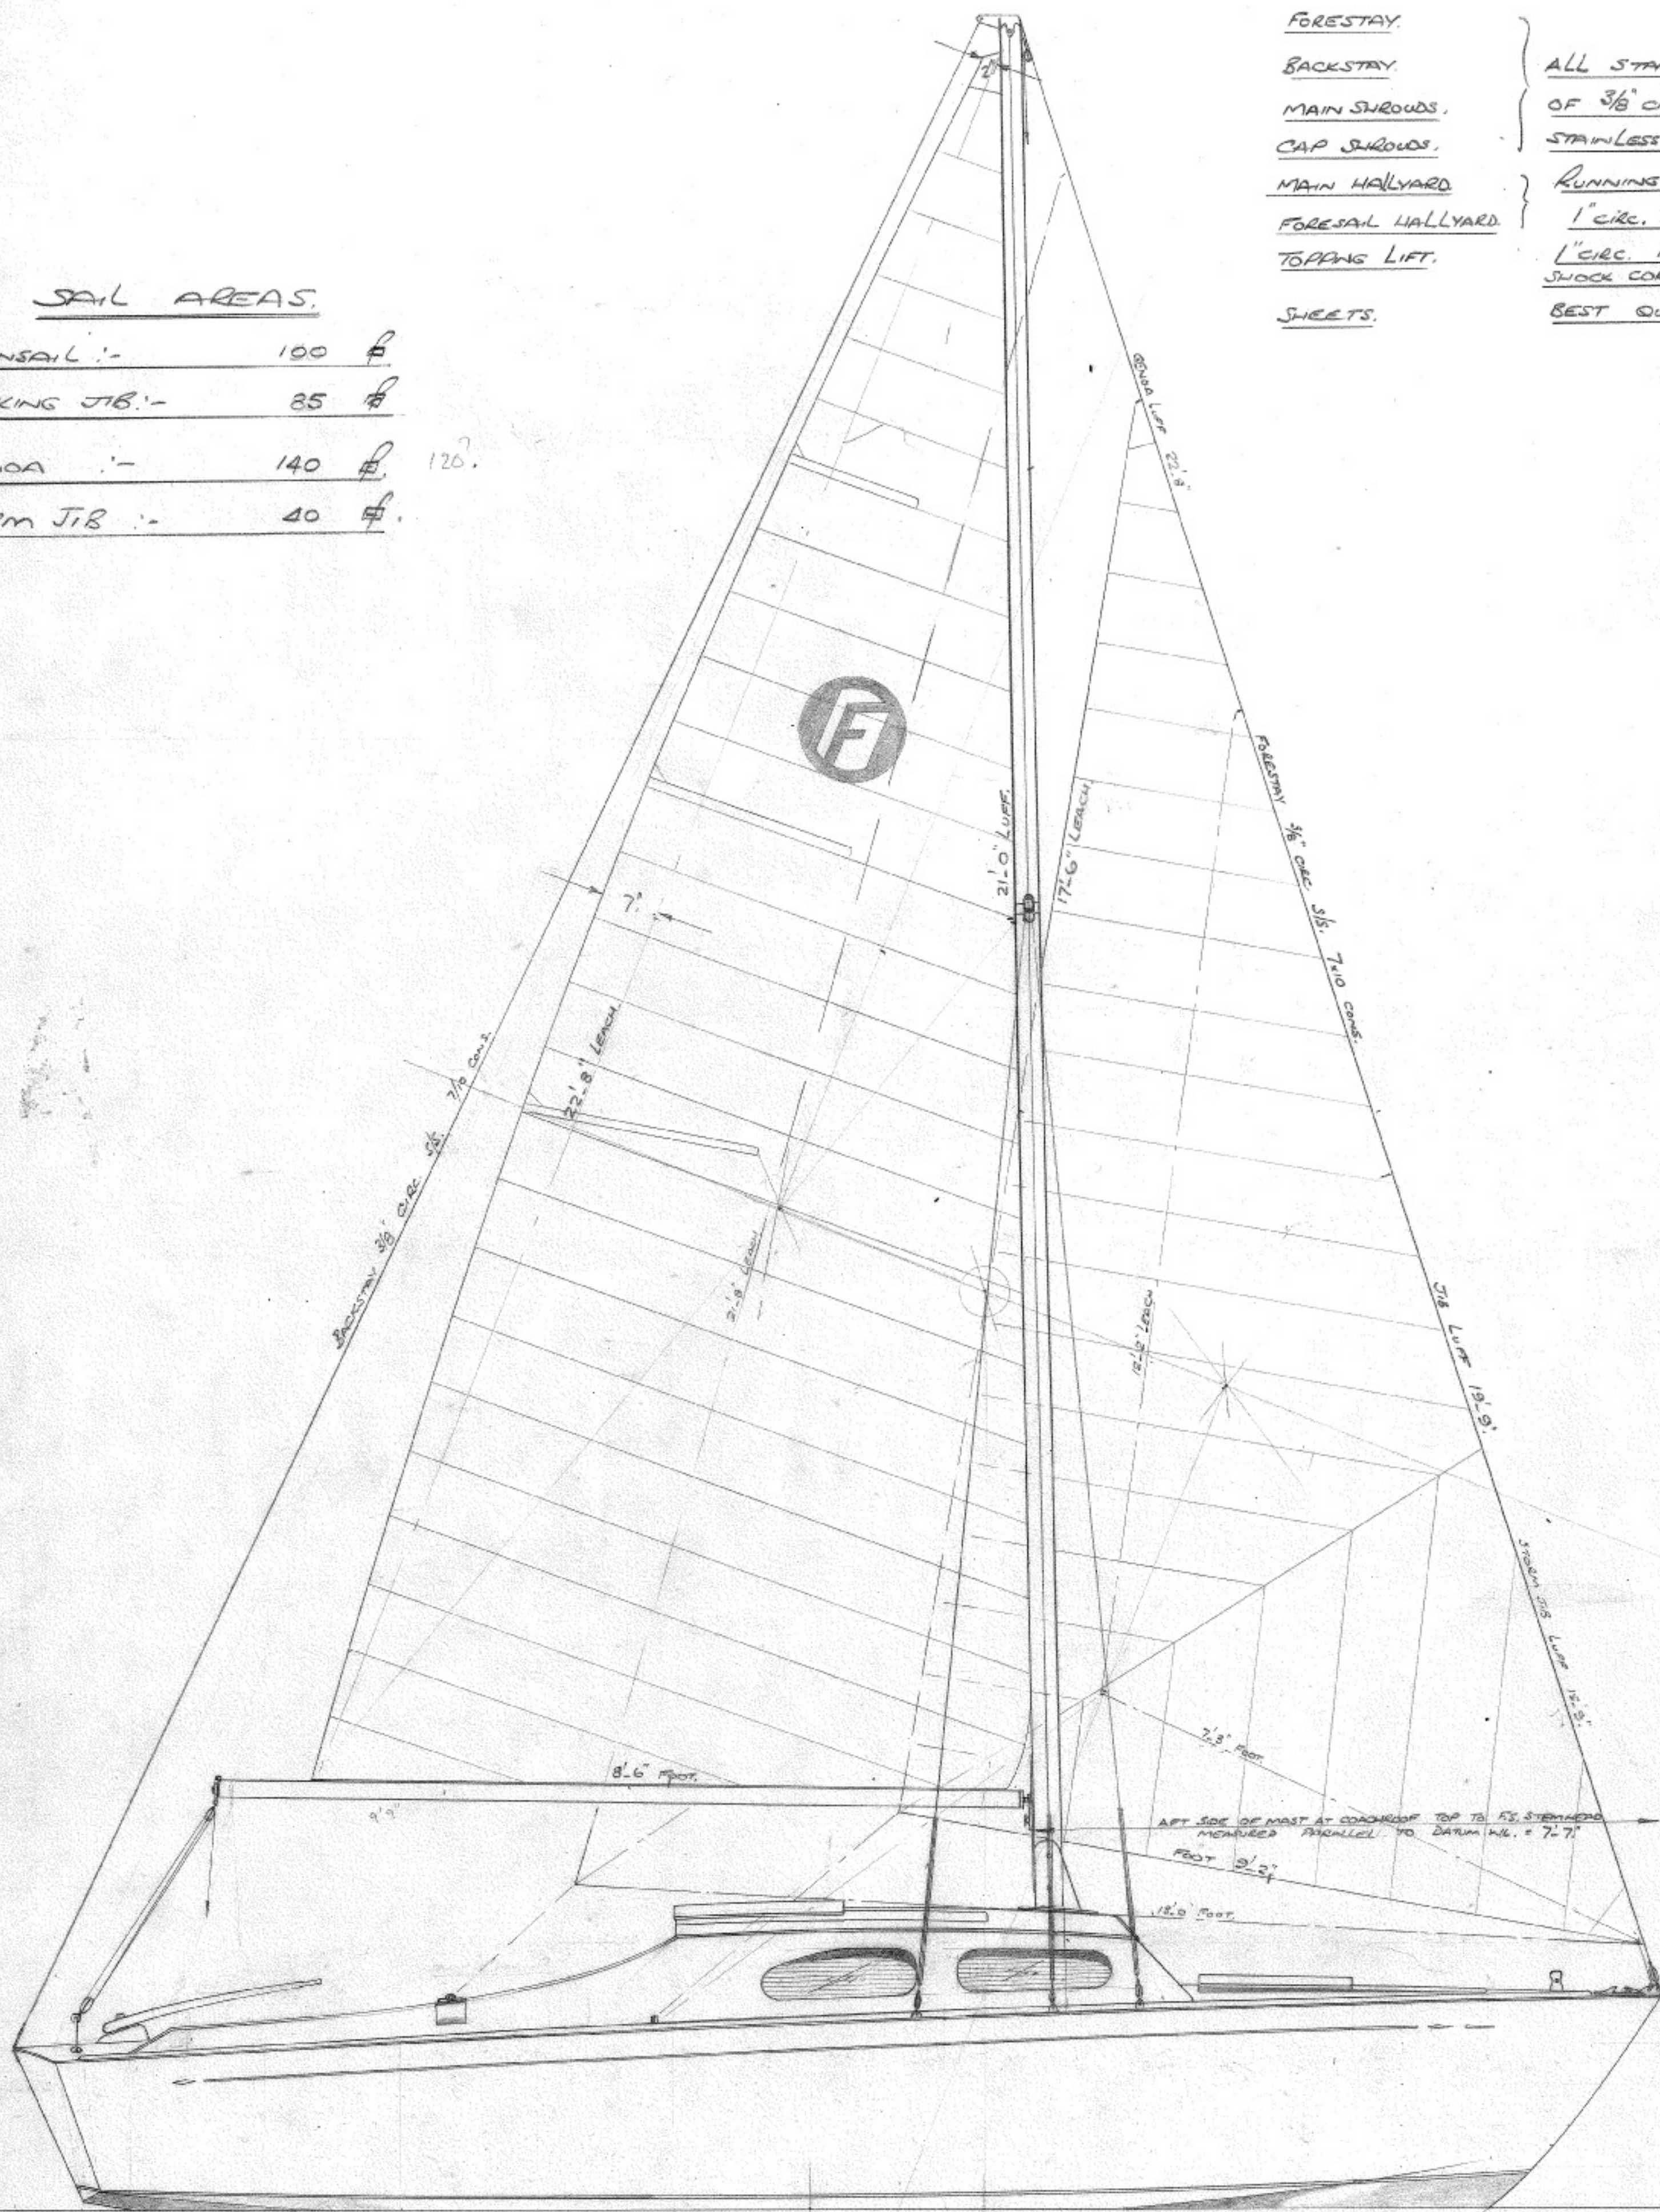

DESIGN N° A.2

DRG N.º A2/10.

NOTE: SEE ALSO DECK PLAN.

Wm L. Anderson
A.M.R. m.A.
15th Ave. 1962.

THE ROATEL
DARTMOUTH
S. DEVON. TEL. 549