

FELICITY CLASS. GLASS FIBRE VERSION.

DETAILS OF FIN KEEL.

Scale:- $1\frac{1}{2}" = 1'-0"$ & $3" = 1'-0"$

NOTES:-

5" OVERLAP ALLOWANCE TO BE MADE ALL ROUND BLANK KEEL OPENING. FABRICATED KEEL TO BE FASTENED TO HULL IN NORMAL WAY, WITH POLYESTER FILL ETC.

LEAD KEEL TO BE WELL BEDDED IN POLYESTER FILL ALL UNDER & AROUND.

WOOD FLOORS TO BE RUN ACROSS KEEL OPENING AND BEDDED & GLASSED TO HULL IN NORMAL WAY.


STIFFENING GLASS BULKHEADS TO BE RUN DOWN INTO KEEL, WHERE NECESSARY, BEDDED ONTO TOP OF LEAD KEEL & GLASSED TO WOOD FLOORS AT HEADS 2 IN NO.

SUGGESTED LAY UP:- 1 GEL COAT. (ASSEMBLY 2).

1 LAYER 5 oz. CLOTH.

4 LAYERS $1\frac{1}{2}$ oz C.S.M.

1 LAYER 26 oz. WOVEN ROVING.

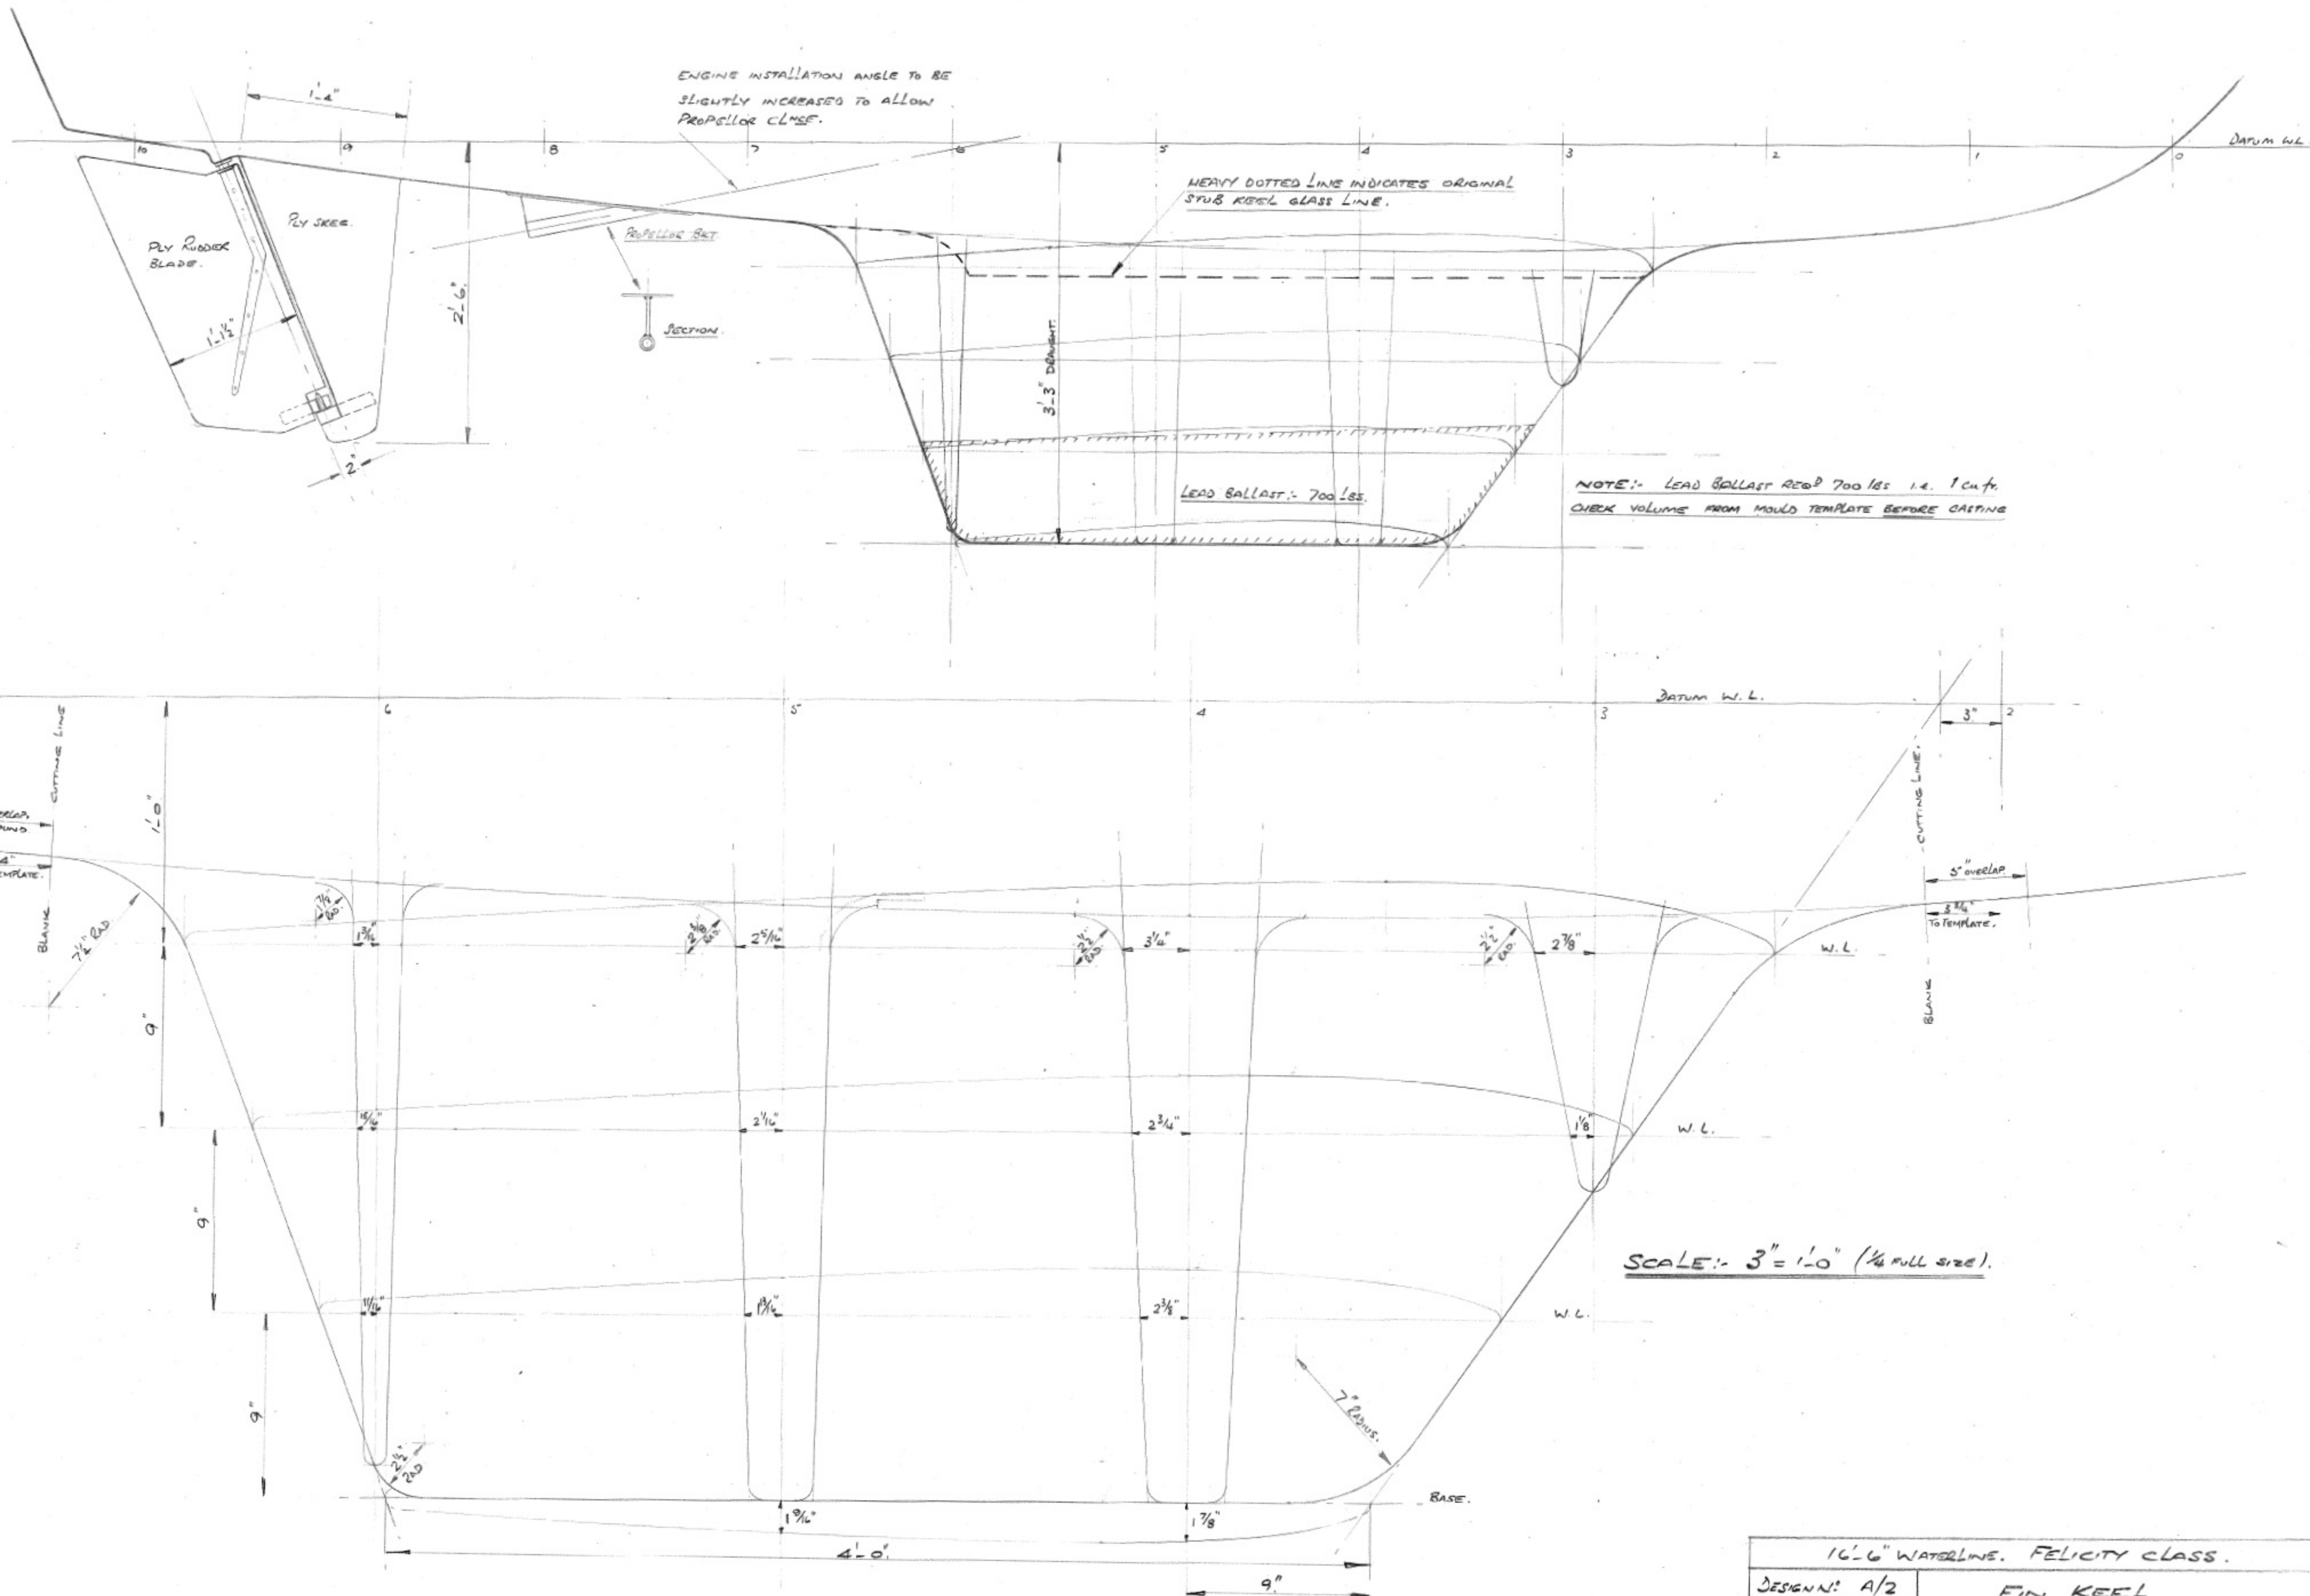

Scale:- $3" = 1'-0"$ ($\frac{1}{4}$ full size).

16'-6" WATERLINE. FELICITY CLASS.	
DESIGN N°: A/2	FIN KEEL
DRG. N°: A2/2	MODIFICATION.
DATE: 26. 11. 63.	
IAN. L. ANDERSON. R.M.R.I.A.	
THE SCOTEL. DARTMOUTH. DEVON.	