
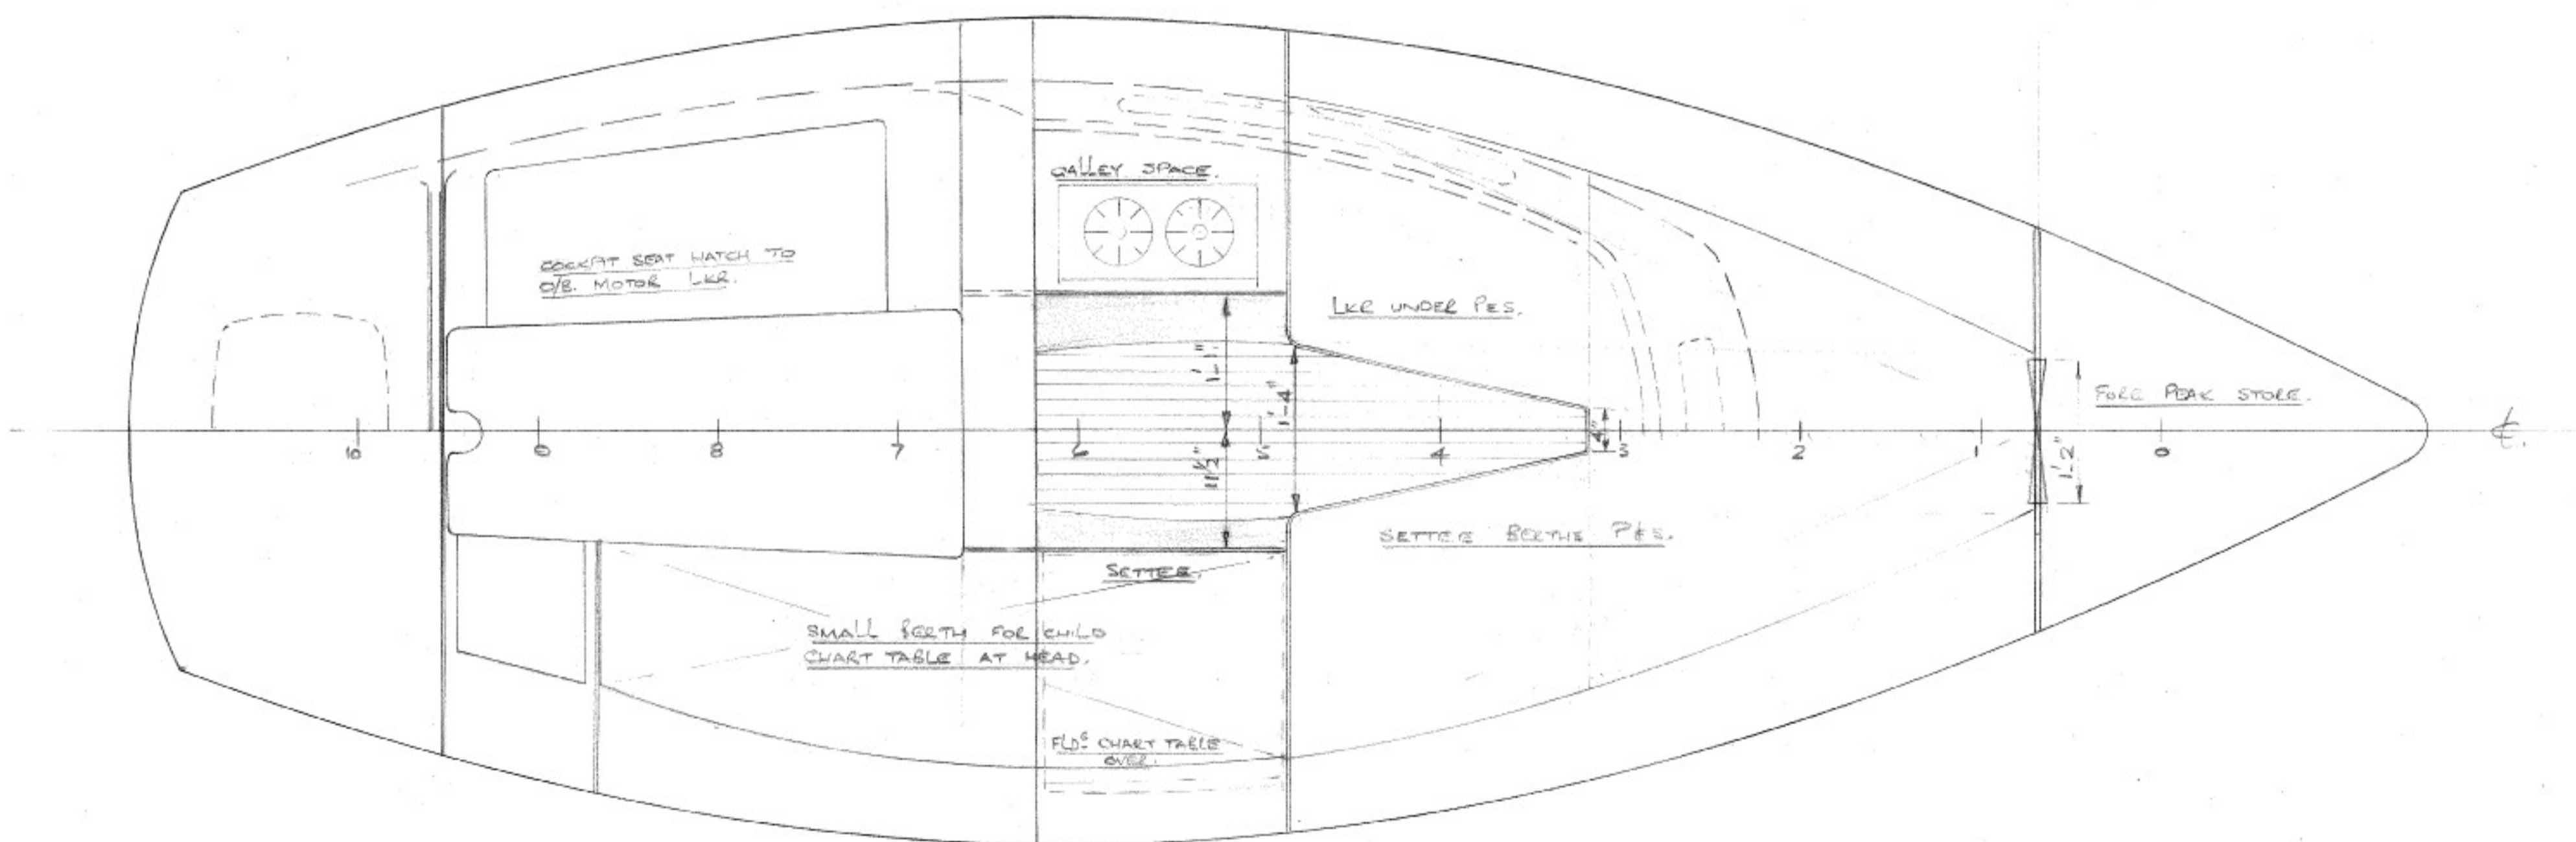
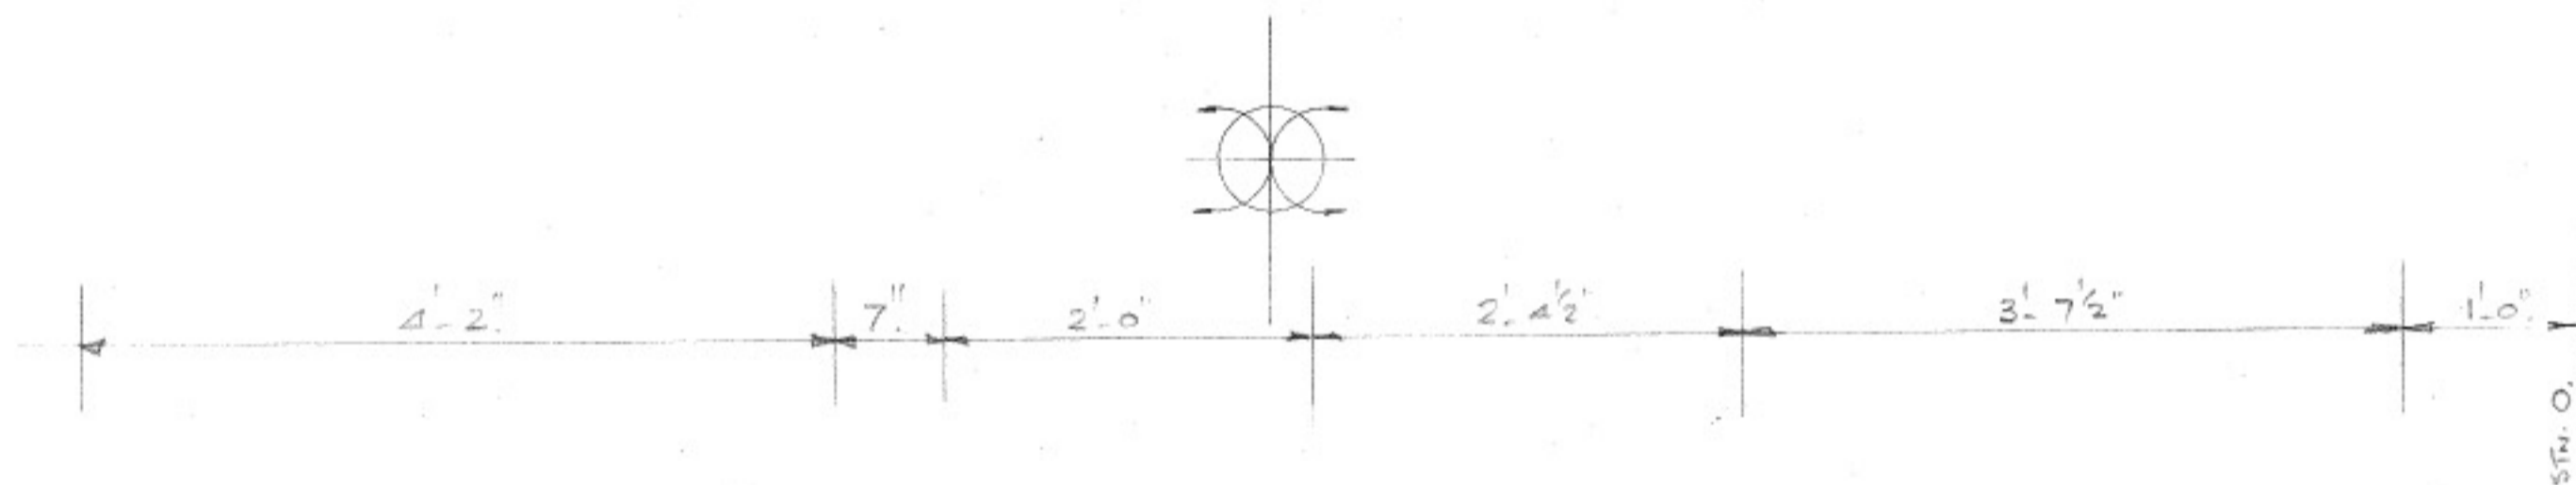


HURLEY 18⁰

GENERAL ARRANGEMENT (FIN KEEL).

SCALE :- 1" = 1'-0"

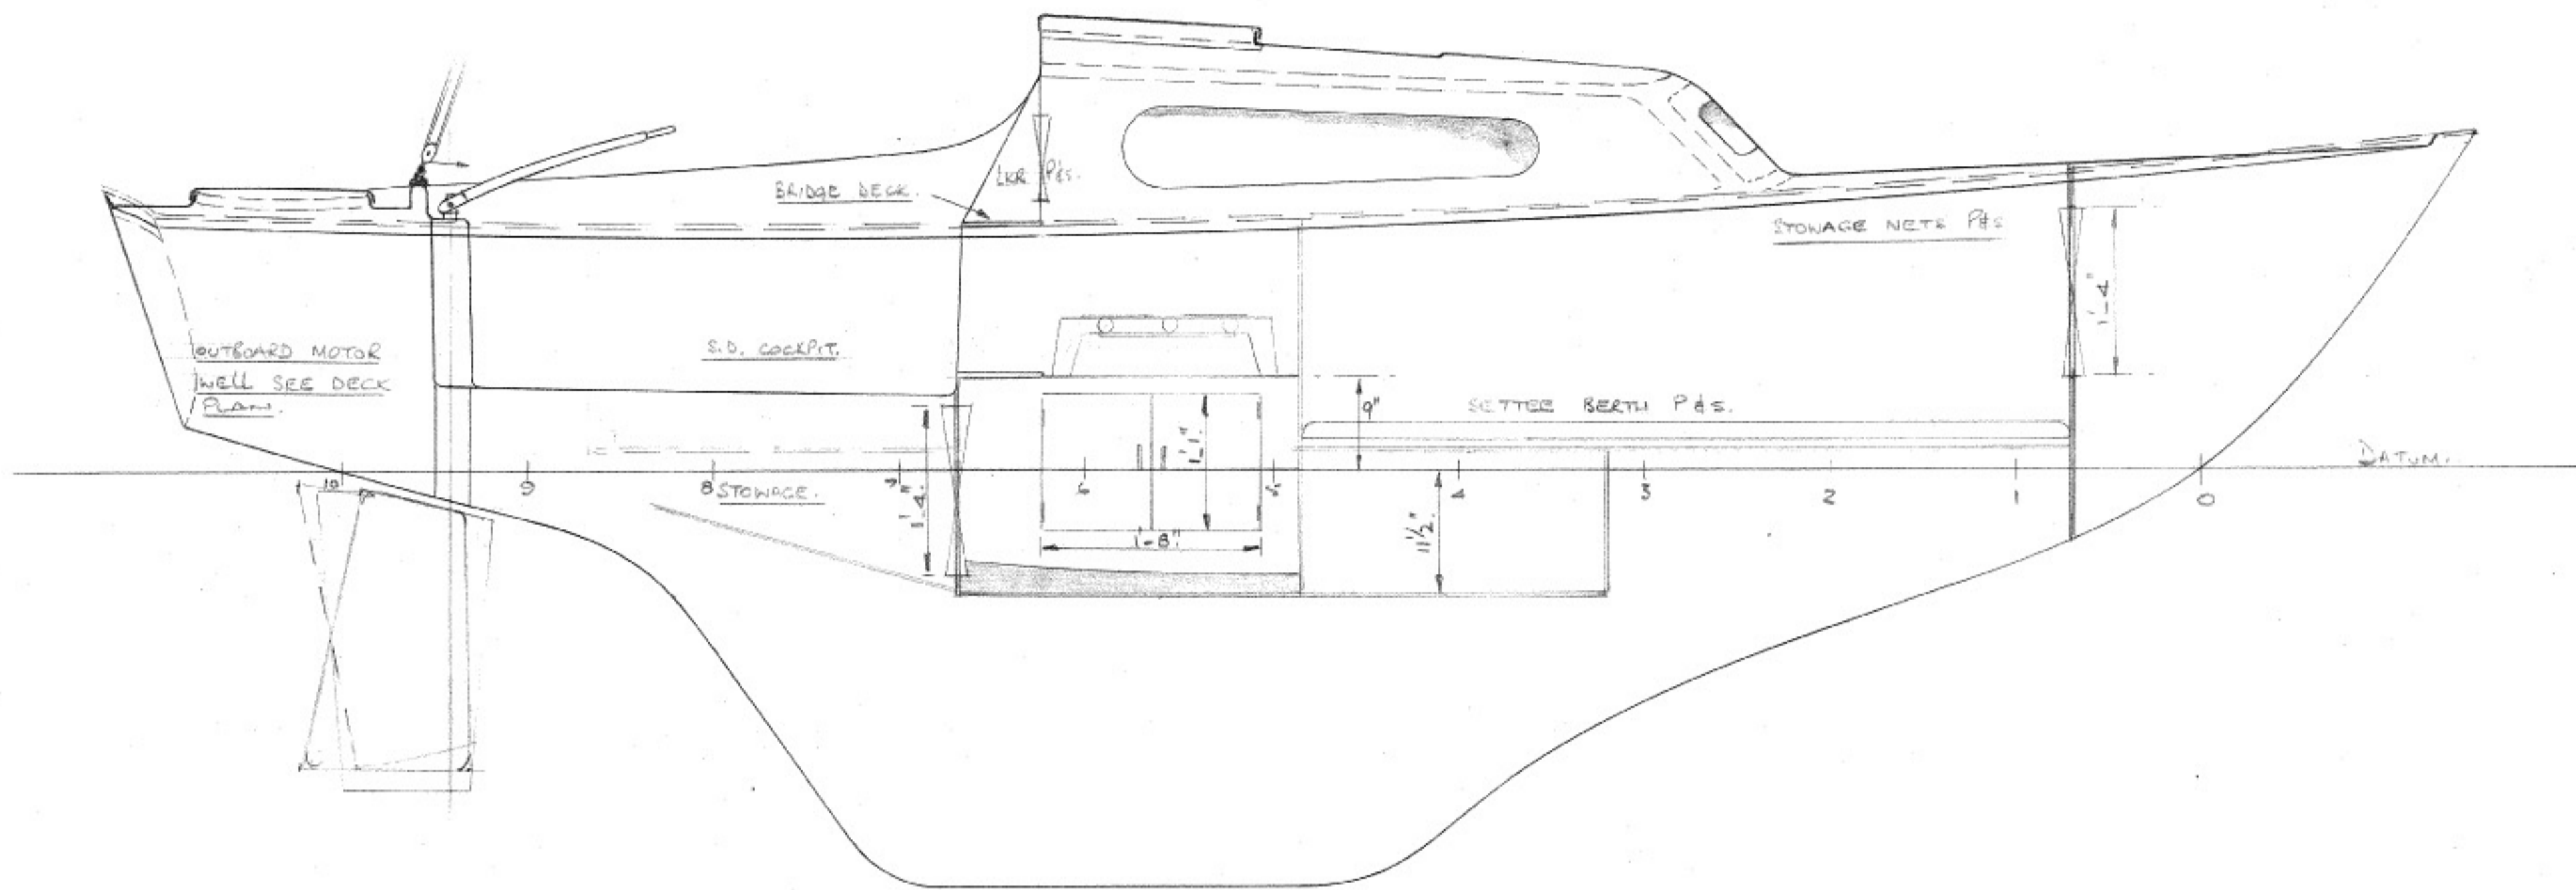

HURLEY 18 Aux. SLOOP, FIN.	
DATE :- 3. 9. 65.	GENERAL ARRANGEMENT.
DRG NO. A. 6/4	
SCALE :- 1" = 1'-0"	
IAN L. ANDERSON A.M.R.I.N.A. 7, HAULEY RD. DARTMOUTH, DEVON.	