
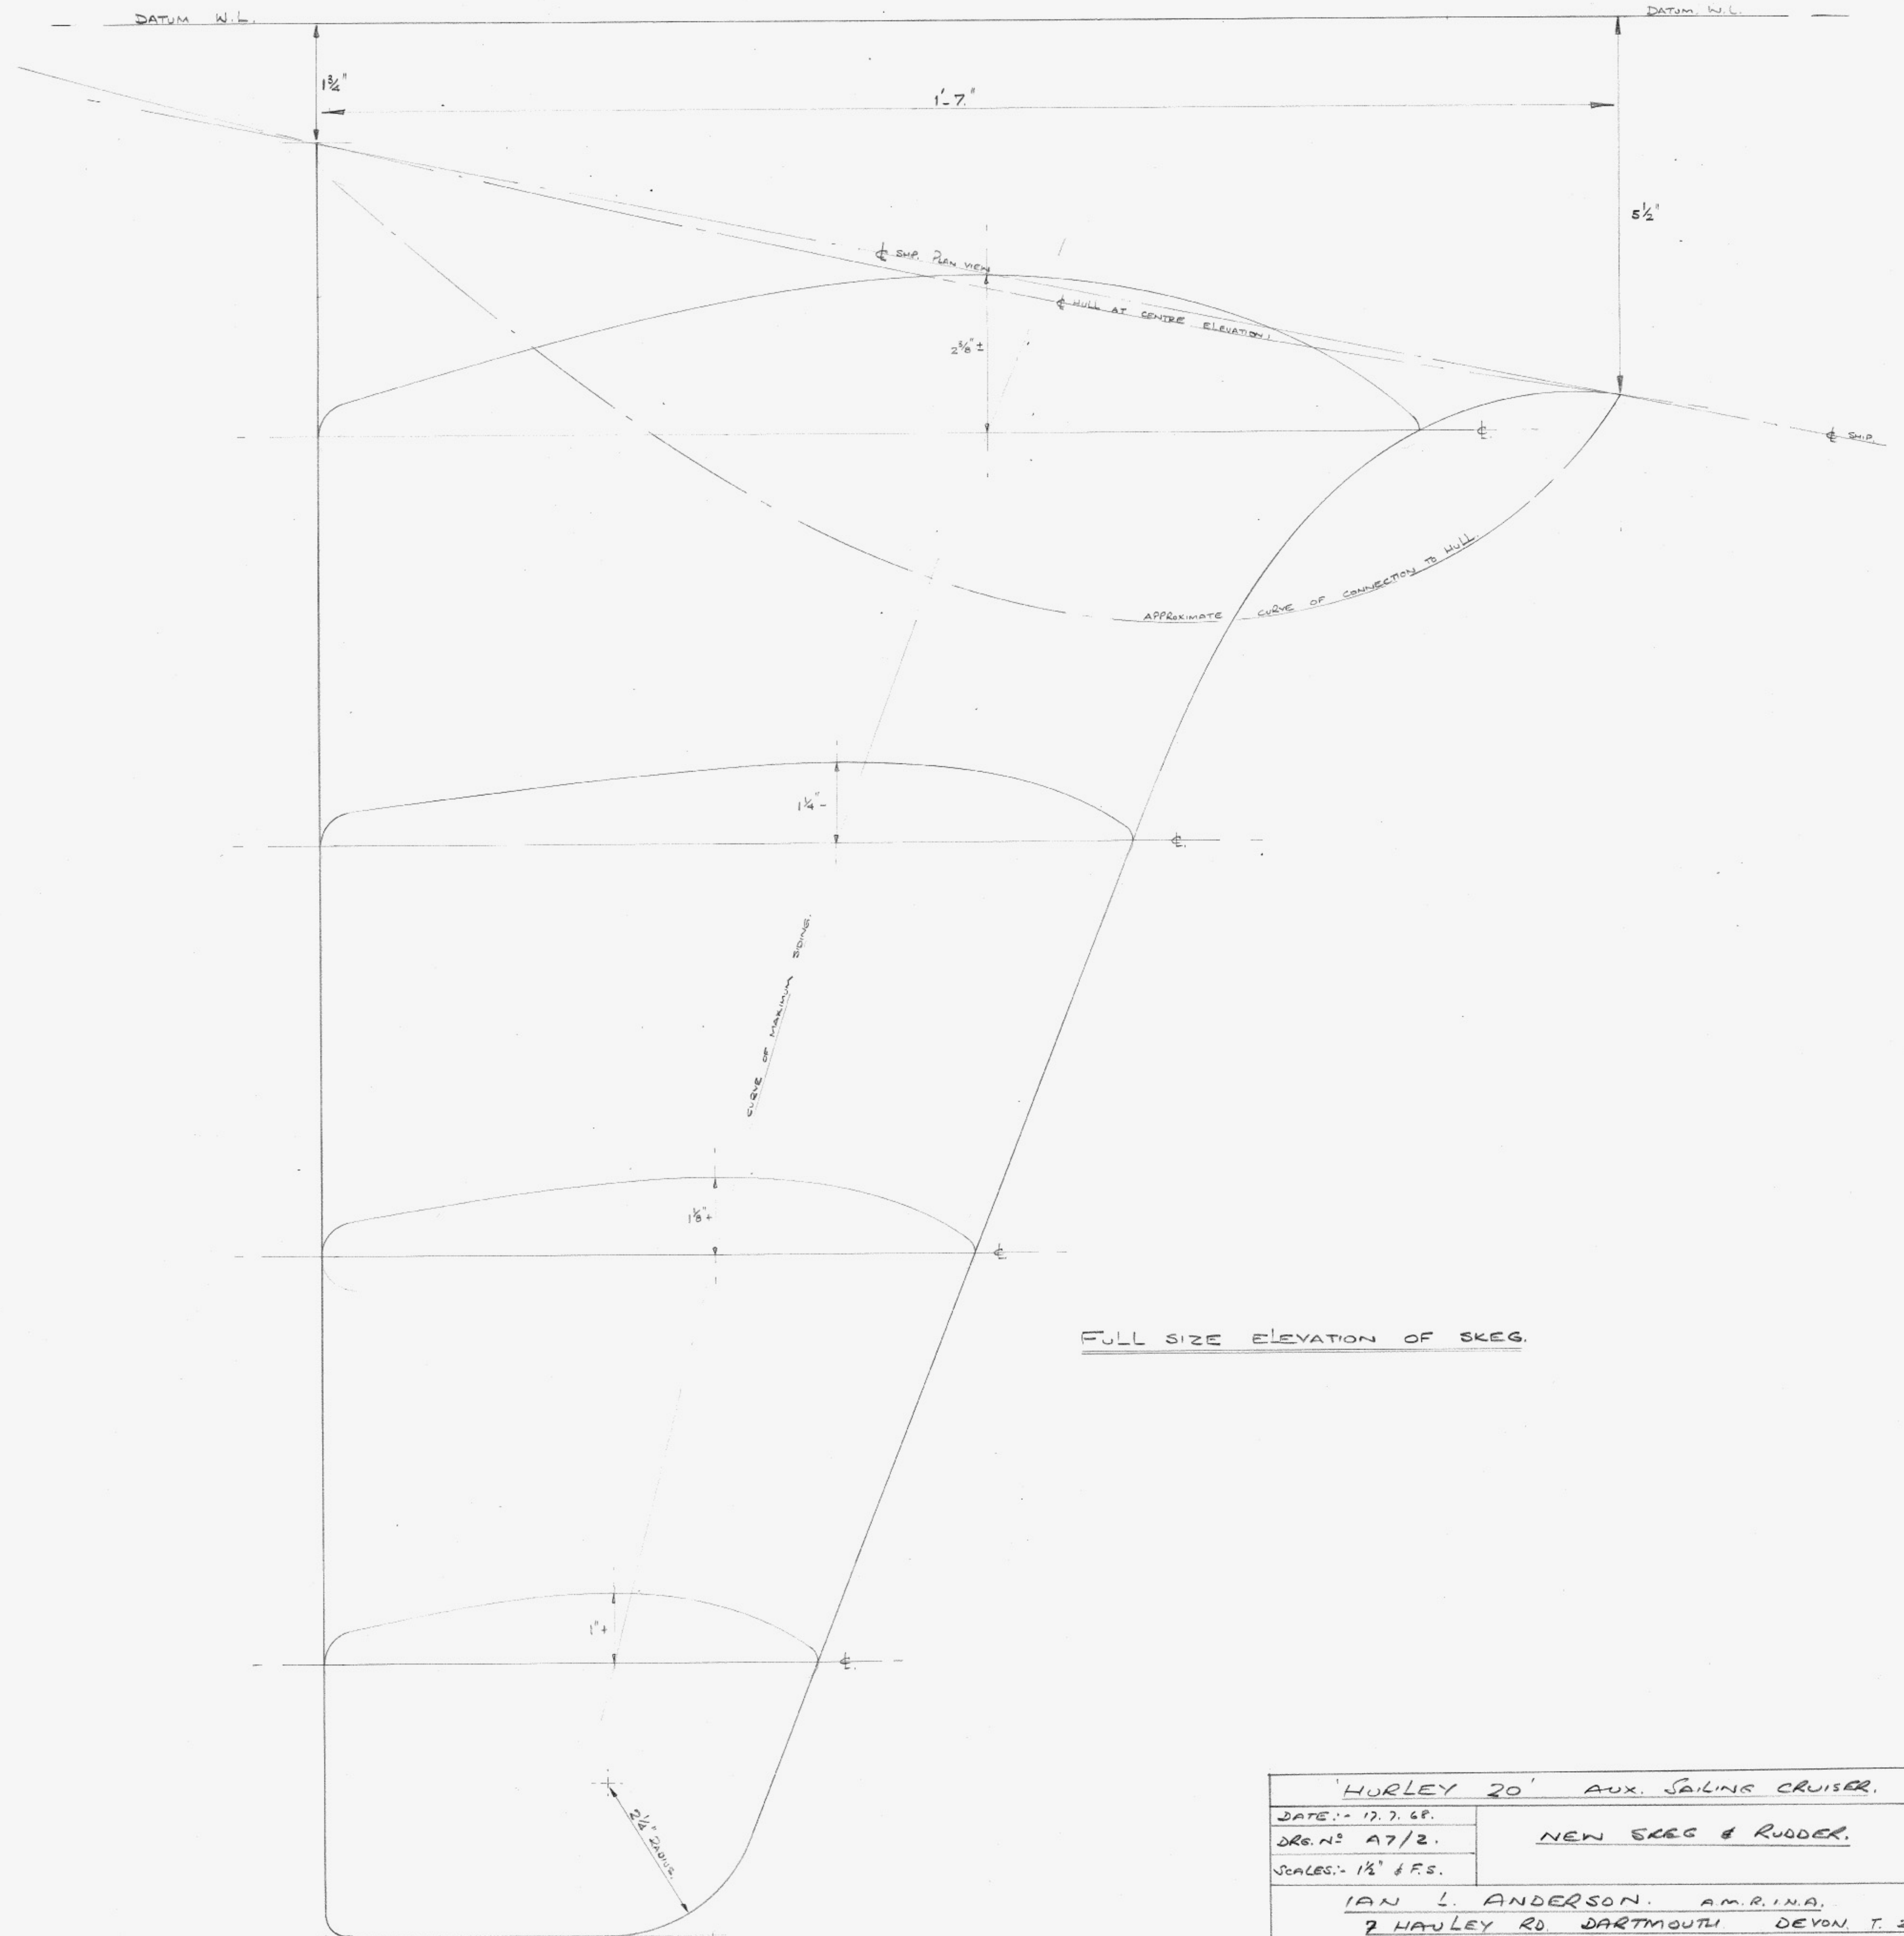
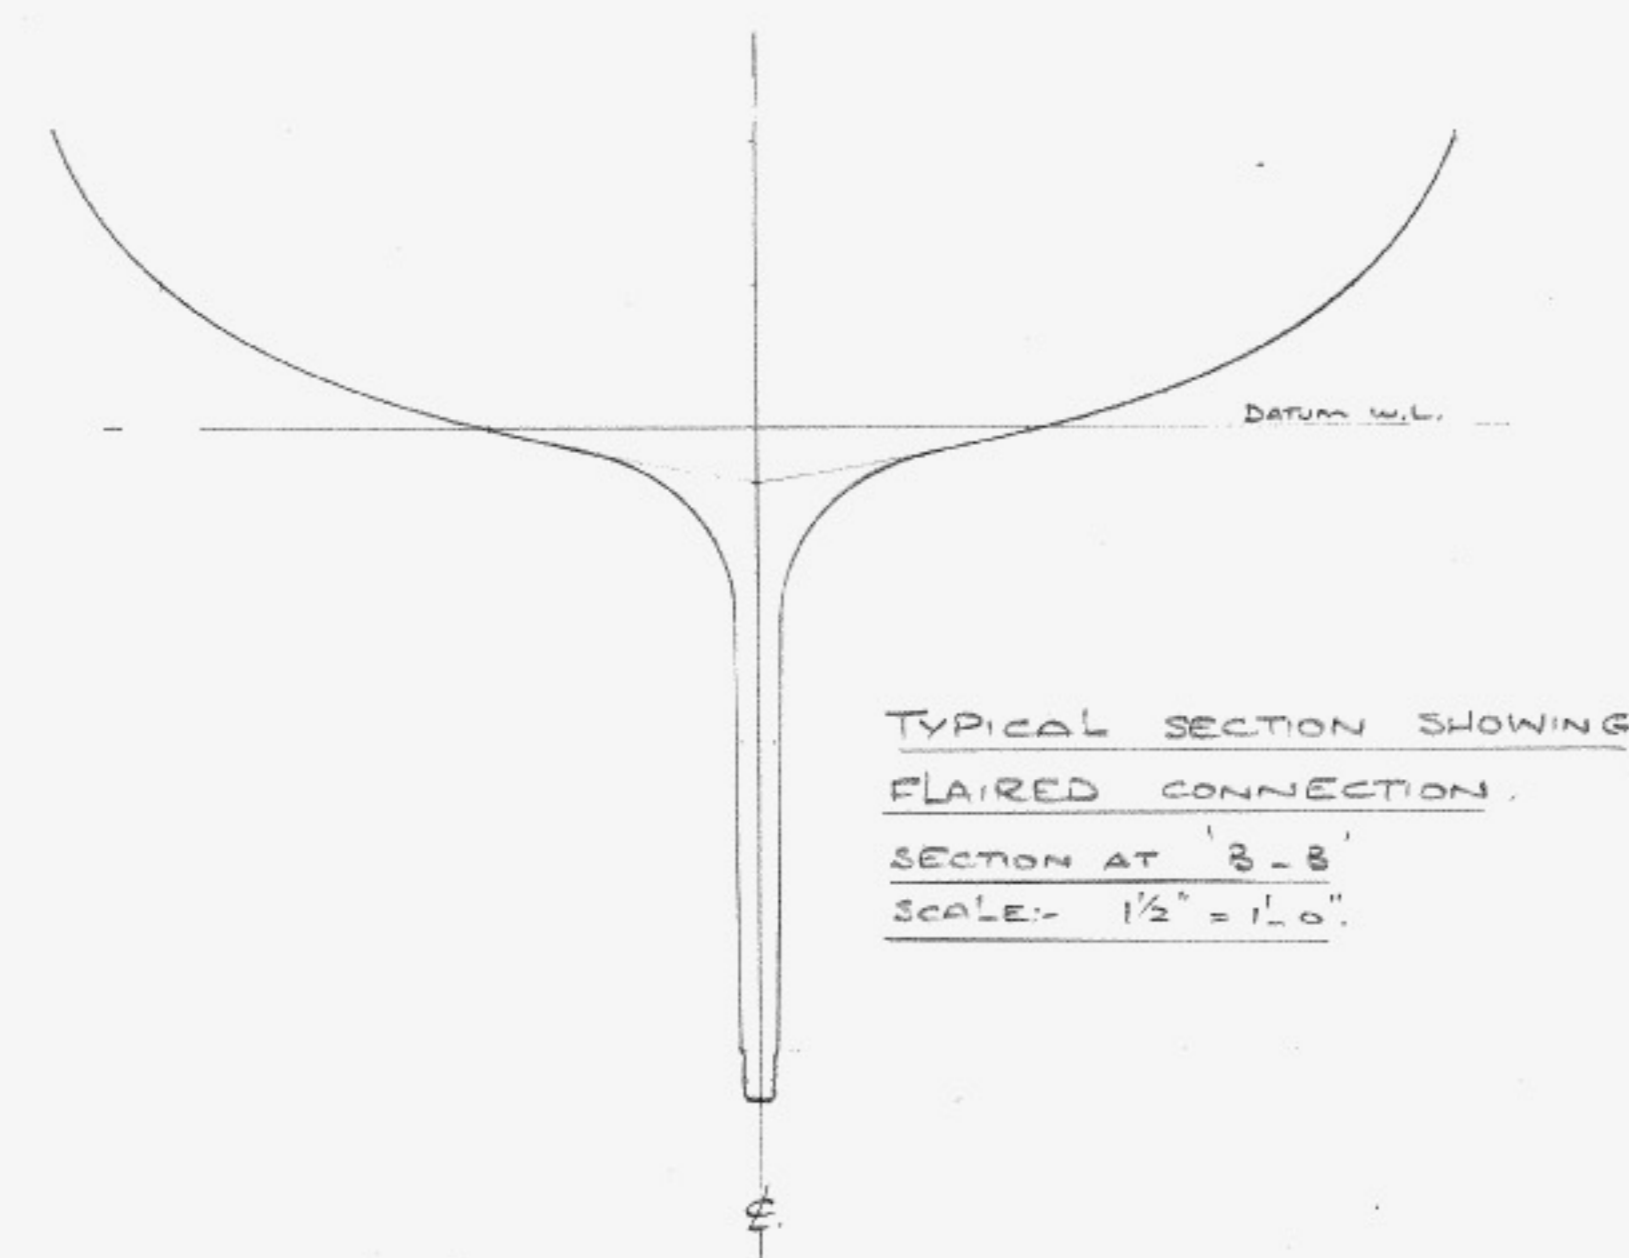


HURLEY 20' AUX. SAILING CRUISER.

NEW SKEG & RUDDER.

SCALES: 1/2" = 1'0" & FULL SIZE.

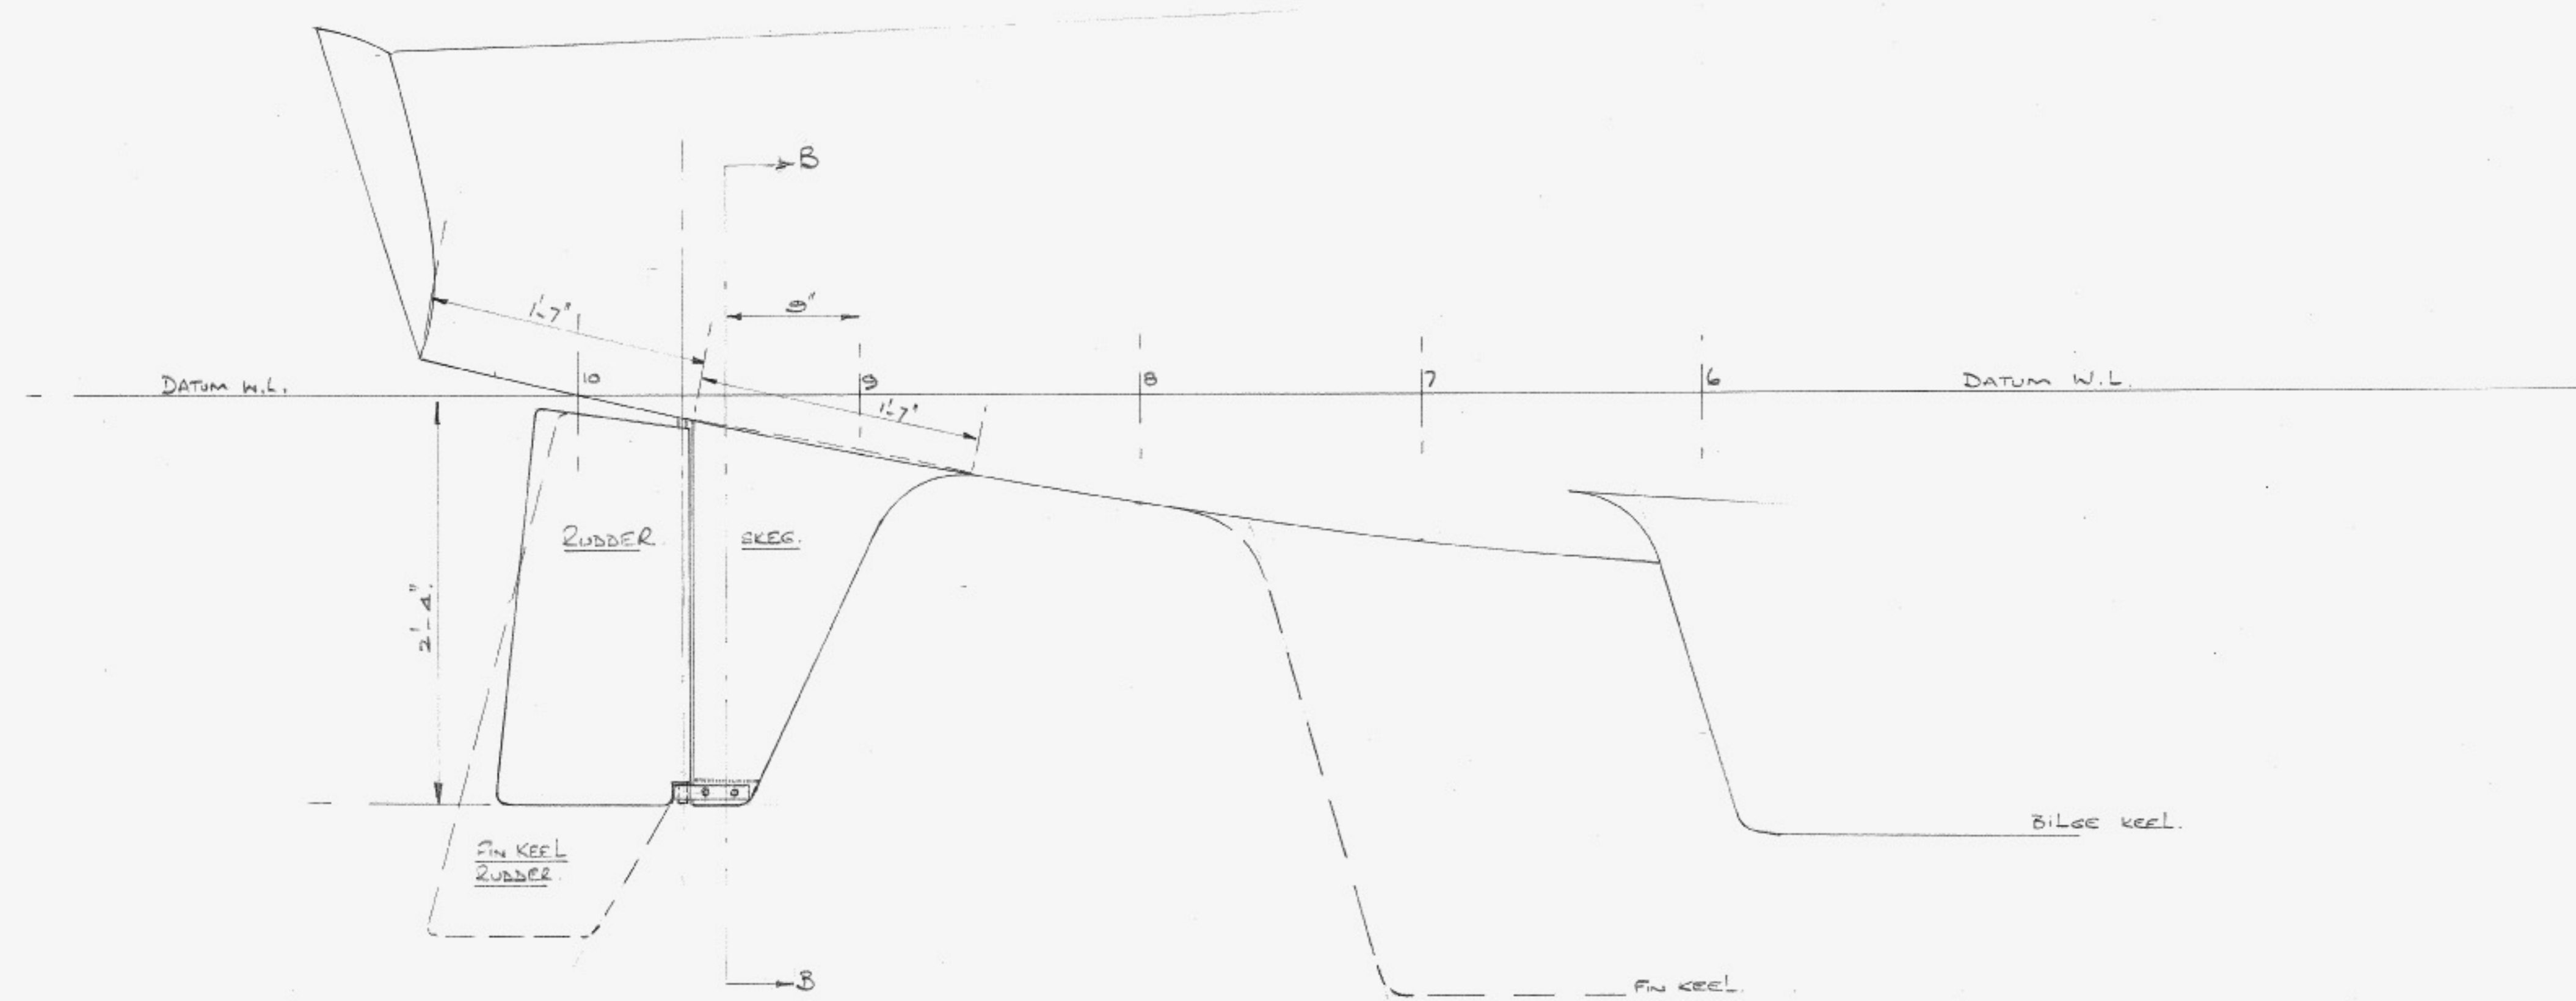

FULL SIZE ELEVATION OF SKEG.

HURLEY 20' AUX. SAILING CRUISER.	
DATE: 17.7.68.	NEW SKEG & RUDDER.
DWG. NO. A7/2.	
SCALES: 1/2" & F.S.	
IAN L. ANDERSON. A.M.R.I.N.A. 2 HAYLEY RD DARTMOUTH DEVON. T. 2152	

I. Anderson
22.68.