
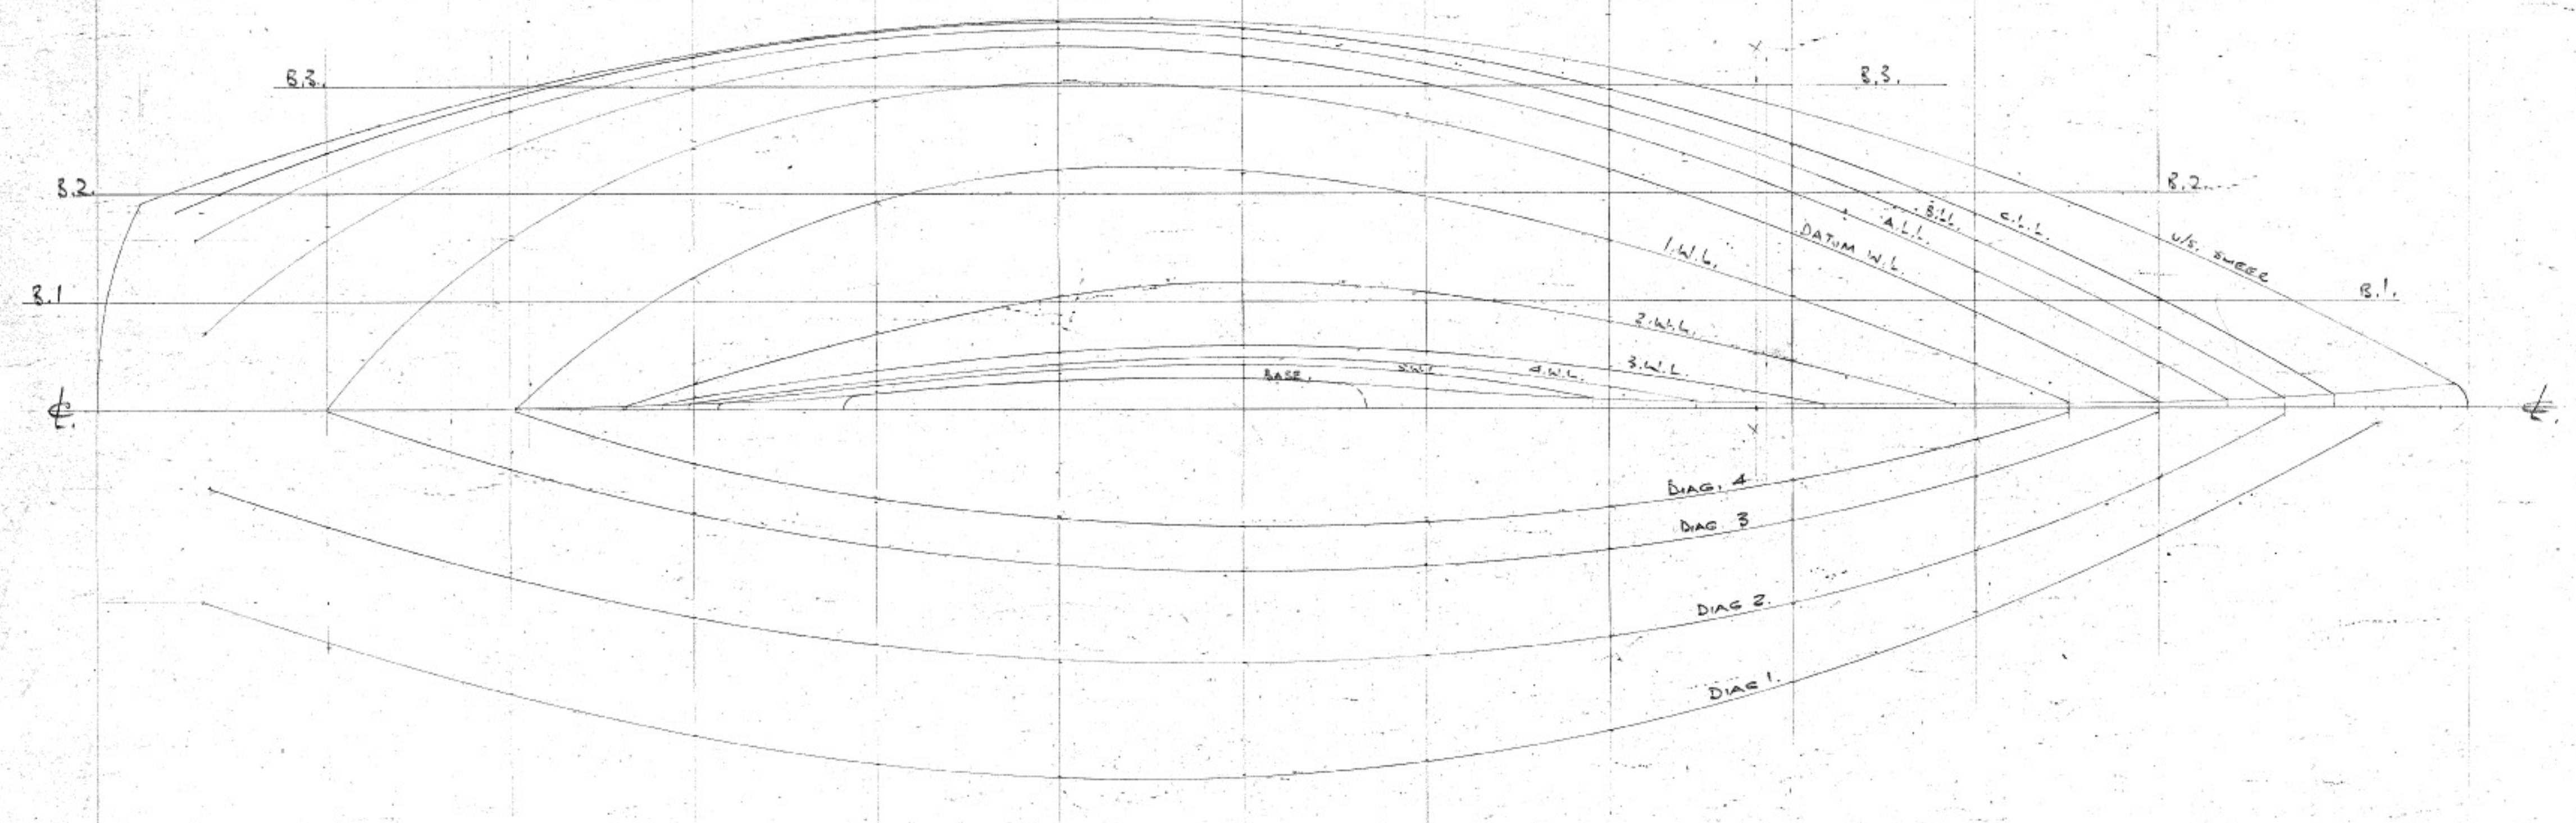


HURLEY 22 Foot.
 22'-0" L.O.A. Aux. M.H. Sloop.
 LINES & OFFSETS.
 SCALE: 1" = 1'-0"

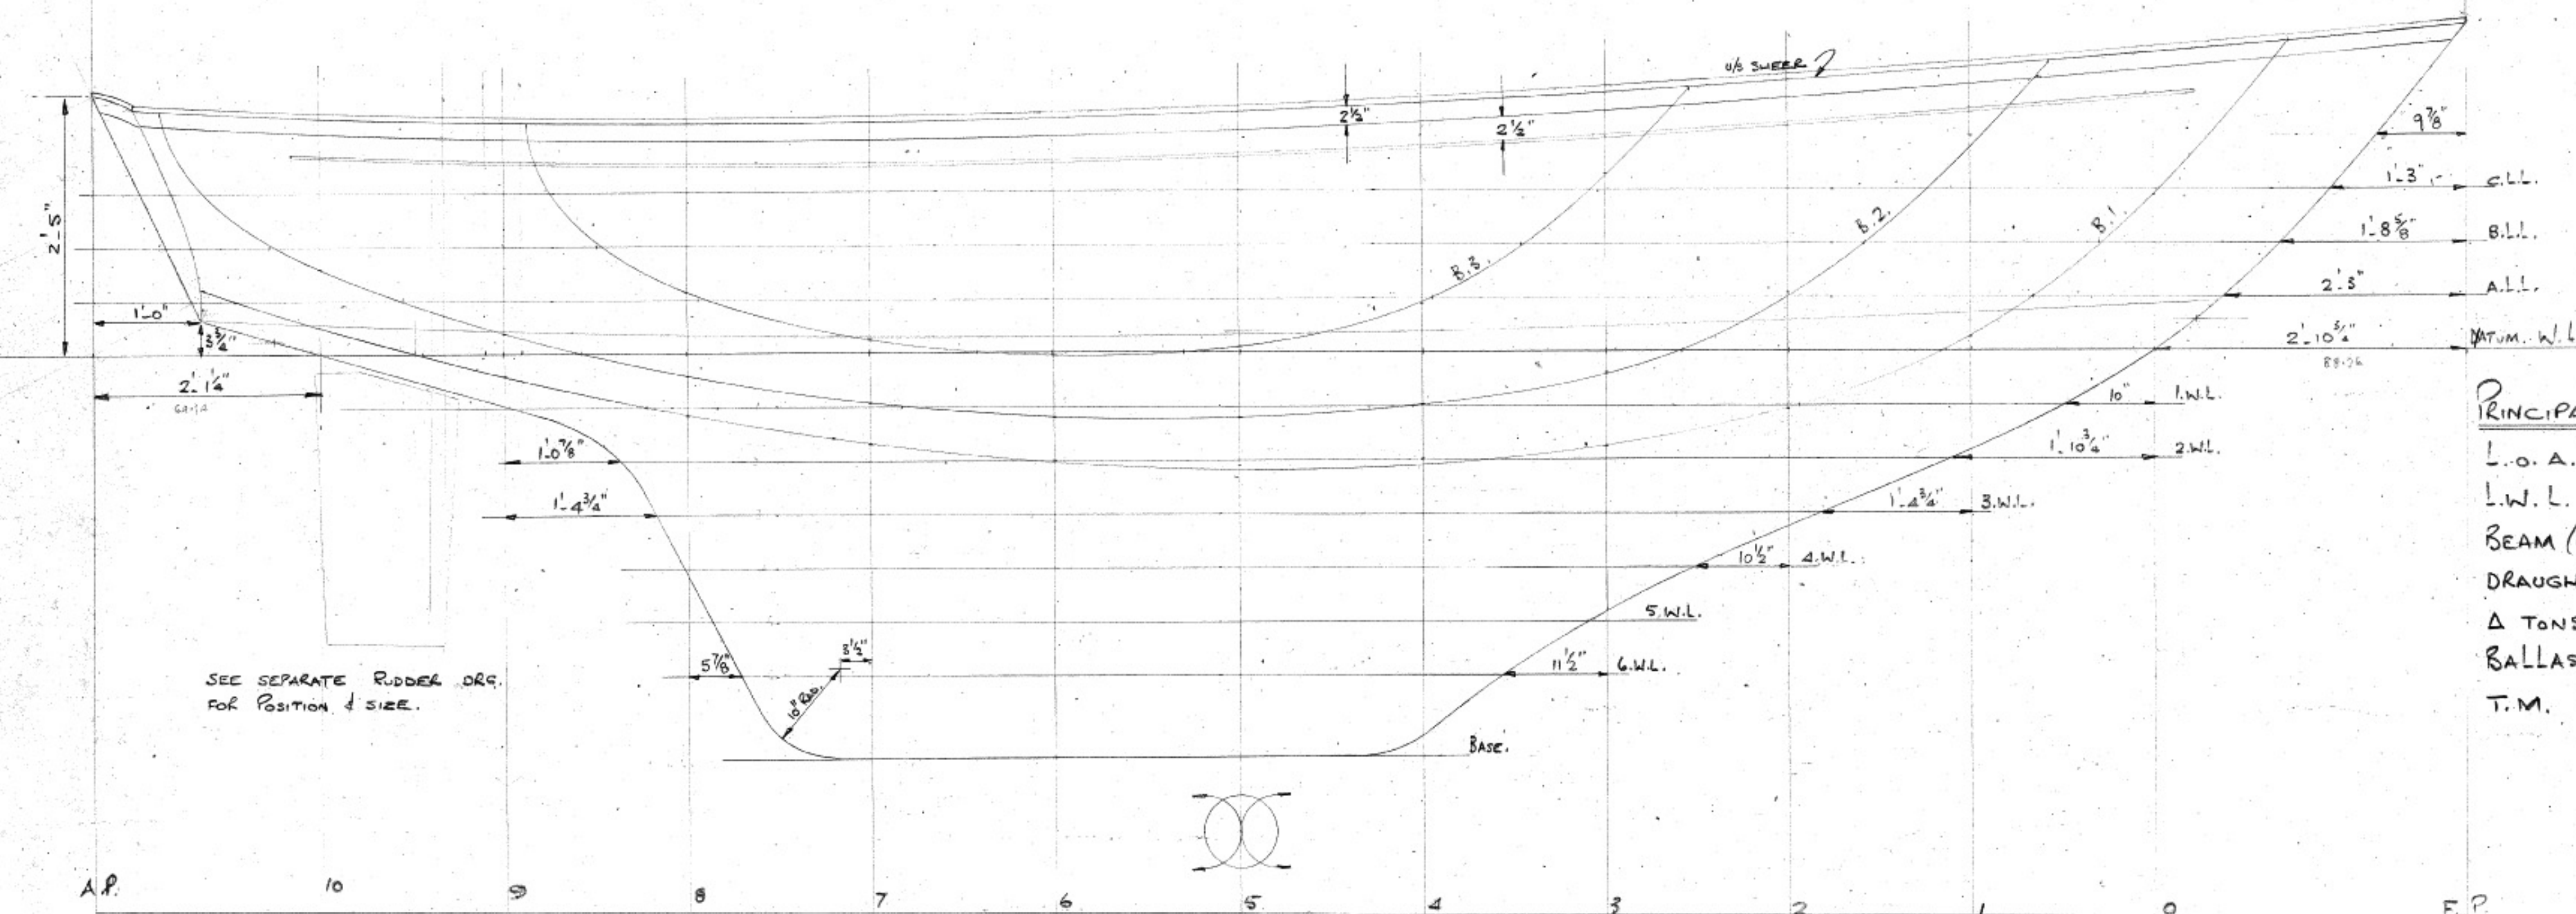

PRINCIPAL DIMENSIONS.
 L.O.A. 22'-0"
 L.W.L. 17'-0"
 BEAM (MAX) 7'-3"
 DRAUGHT 3'-9"
 Δ TONS 1.72 TONS.
 BALLAST KEEL WT. 1654 LBS.
 T.M. TONS 3 TONS.

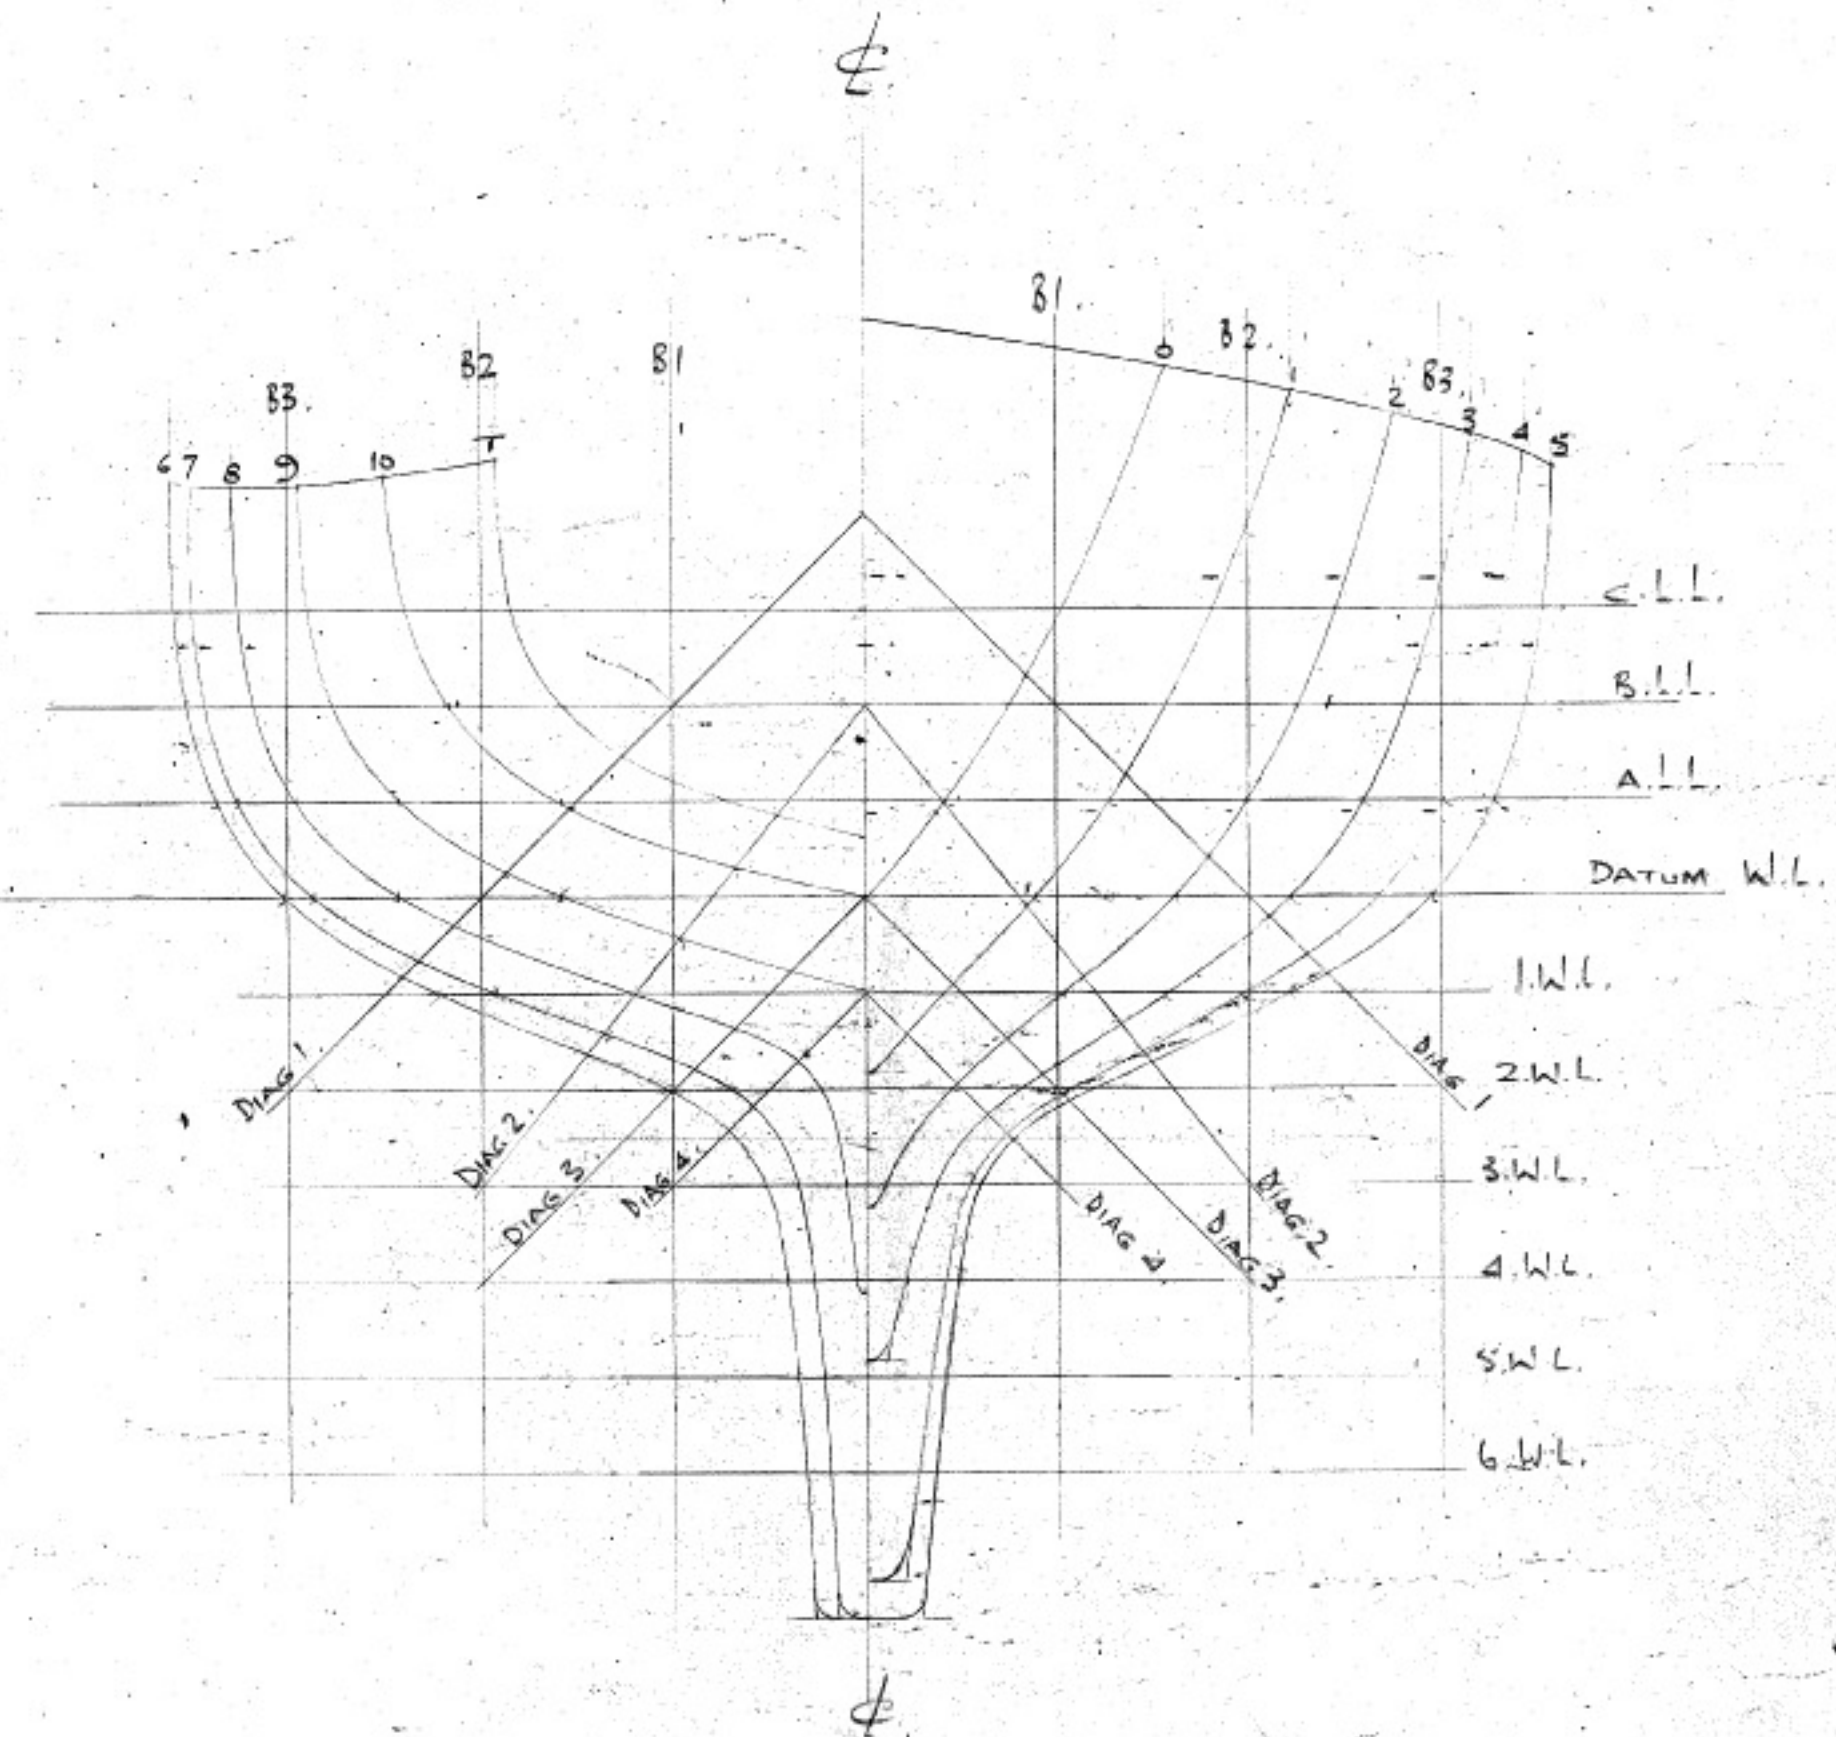


TABLE OF OFFSETS.

HEIGHTS.										HALF BREADTHS.													
STATION	U/S SHEEL	PEOPLE STEEL KEEL	B.1.	B.2.	B.3.	U/S SHEEL	C.L.	B.L.	ALL.	DATUM W.L.	1.W.L.	2.W.L.	3.W.L.	4.W.L.	5.W.L.	6.W.L.	BASE.	DIAG. 1.	DIAG. 2.	DIAG. 3.	DIAG. 4.	STATION	
F.P.	3.0.0	3.3.0.	-	-	-	-	-	-	-	-	-	-	-	-	-	-	-	-	-	-	-	-	F.P.
0	2.9.2	-	1.5.2	-	-	1.6.13	1.0.2	0.8.12	0.5.11	-	-	-	-	-	-	-	-	1.2.5	0.7.12	-	-	-	0
1	2.7.10	0.11.8	0.1.8	1.10.12	-	2.2.14	1.9.11	1.6.10	1.3.4	0.10.11	0.4.13	-	-	-	-	-	-	1.1.15	1.3.14	0.7.10	0.3.8	1	
2	2.6.2	1.7.8	0.6.6	0.6.0	-	2.9.3	2.5.7	2.3.0	2.0.0	1.7.7	1.0.6	0.5.3	0.1.1	-	-	-	-	2.6.8	1.9.11	1.0.8	0.8.0	2	
3	2.4.13	3.5.0	0.10.8	0.2.8	1.7.9	3.2.0	2.11.9	2.9.9	2.7.0	2.2.11	1.6.12	0.9.11	0.4.2	0.2.6	-	-	-	2.11.12	2.1.6	1.3.10	0.10.15	3	
4	2.3.12	3.6.12	1.0.10	0.5.14	0.5.7	3.5.5	3.3.14	3.2.6	3.0.2	2.8.2	1.11.11	1.1.0	0.6.6	0.4.14	0.3.14	0.3.2	-	3.3.4	2.3.7	1.5.8	1.0.10	4	
5	2.2.12	3.9.0	1.1.2	0.7.4	0.0.10	3.7.2	3.6.6	3.5.6	3.3.5	2.11.8	2.2.9	1.2.2	0.7.2	0.5.10	0.4.14	0.3.7	3.5.0	2.4.4	1.6.0	1.1.0	-	5	
6	2.2.2	3.9.0	1.0.4	0.7.2	0.0.5	3.7.6	2.7.2	3.6.2	3.4.7	3.0.6	2.2.12	1.0.9	0.6.6	0.5.14	0.3.5	0.5.13	0.3.2	3.5.0	2.3.14	1.5.5	1.0.3	6	
7	2.1.11	3.9.0	0.10.2	0.5.10	0.1.6	3.6.2	3.6.0	3.5.4	3.3.3	2.10.7	1.11.1	0.8.6	0.4.4	0.3.2	0.2.10	0.2.5	0.1.12	3.3.8	2.2.2	1.3.4	0.9.15	7	
8	2.1.8	2.0.11	0.6.10	0.2.8	0.4.2	3.3.8	3.3.5	3.2.2	2.11.0	2.5.3	1.2.10	0.2.12	0.1.2	0.0.12	-	-	-	3.0.6	1.11.3	0.11.11	0.6.0	8	
9	2.1.12	0.5.12	0.2.8	0.2.4	-	2.11.7	2.10.2	2.9.2	2.5.2	1.6.15	-	-	-	-	-	-	-	2.7.12	1.6.12	0.6.10	-	9	
10	2.2.4	-	0.2.15	0.9.8	-	2.5.14	2.4.10	2.2.0	1.6.14	-	-	-	-	-	-	-	-	2.1.14	1.1.0	-	-	10	
T	2.3.4	0.3.12	0.7.3	-	-	1.11.0	1.10.0	1.4.15	0.8.9	-	-	-	-	-	-	-	-	1.9.6	0.8.12	-	-	T	
A.P.	2.5.0	-	-	-	-	-	-	-	-	-	-	-	-	-	-	-	-	-	-	-	-	A.P.	

NOTE:-
 ALL ABOVE OFFSETS GIVEN IN FEET, INCHES & SIXTEENTHS TO NEAREST SIXTEENTH AND TO OUTSIDE OF SKIN.
 L INDICATES ABOVE OR BELOW DATUM W.L.
 STATION SPACING 1.7 FT. APART.
 WATERLINES & LEVEL LINES SPACED 6" APART.
 BUTTOCKS SPACED 1'-0" APART.

22'-0" L.O.A. Aux. Sloop.
 DRG. NO. A.S./1.
 DATE: 6.5.65.
 SCALE: 1" = 1'-0"
 IAN L. ANDERSON, A.M.I.N.A.
 7, HURLEY RD. DARTMOUTH, DEVON.
 TEL. 2157.