
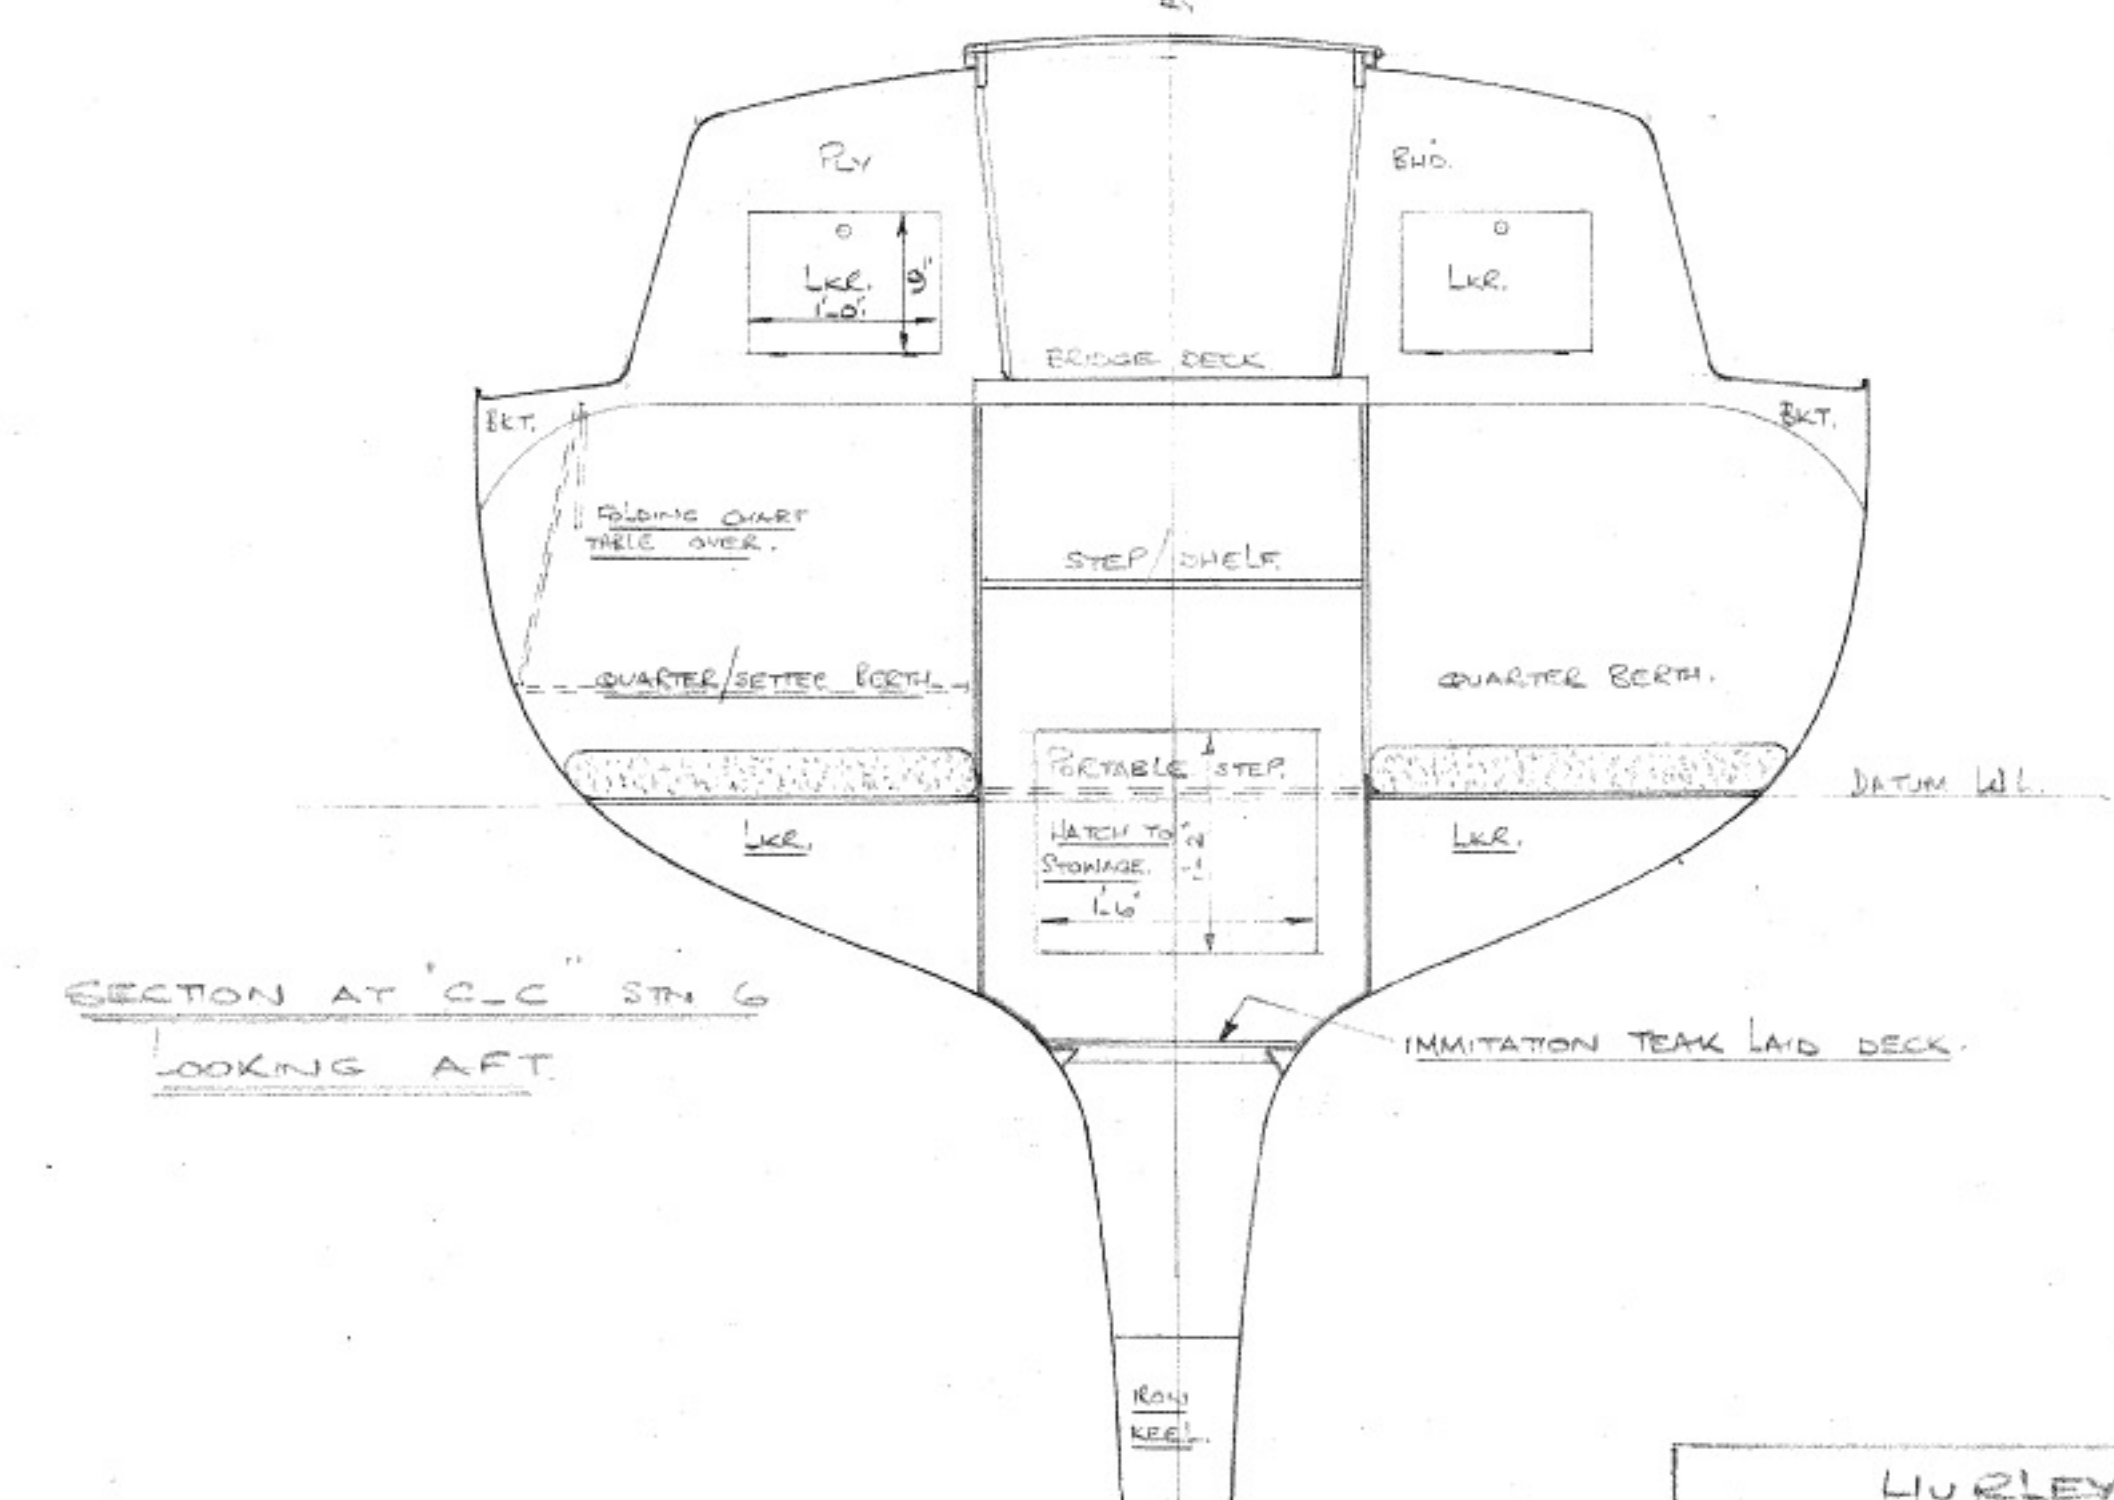


SCALE:- 1" = 1'-0"

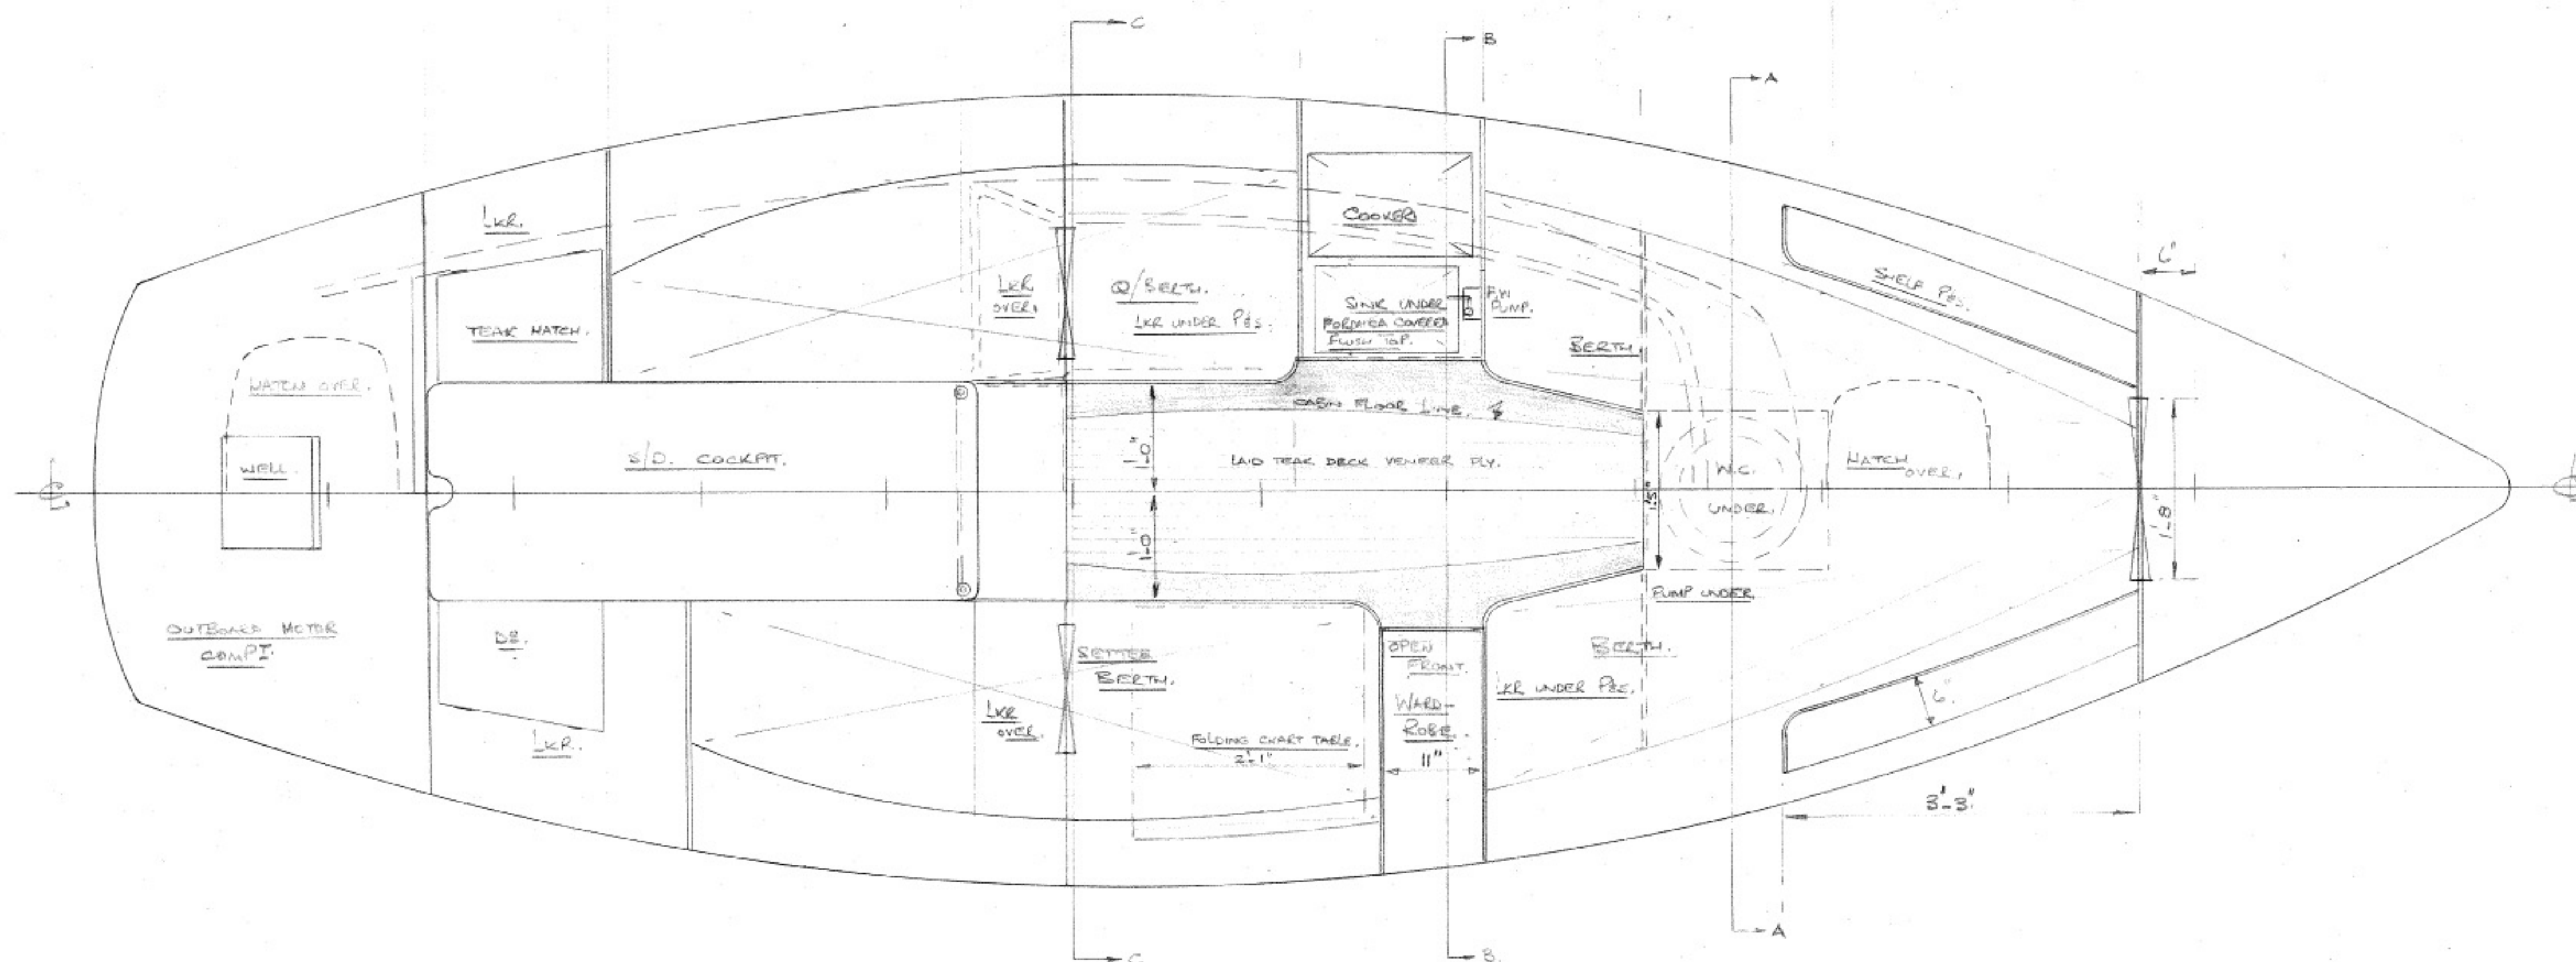

LURLEY 22		Aux. 8M th . Sloop.	
SCALE: 1" = 1' 0"		GENERAL	
DATE: 4.7.68.		ARRANGEMENT.	
DRG. NO. A5/4			
IAN L. ANDERSON		A.M.R.W.A	
7 HAULEY RD		DARTMOUTH DEVON. 2137	