


SAIL & RIGGING PLAN

SCALE :- 1" = 1'-0"

WELDED EYE FOR BURGEE HALLYARD ON OPPOSITE
SIDE TO TOPPING LIFT

SAIL AREAS

MAINSAIL.	103	呎
WORKING JIB.	100	呎
TOTAL WORKING AREA	203	呎
STORM JIB No 2.	39	呎
R.O.C. GENOA	140	呎
C.C.F. GENOA	157	呎
SPINNAKER STAYSAIL	60	呎
SPINNAKER	336	呎
AFRICK.		

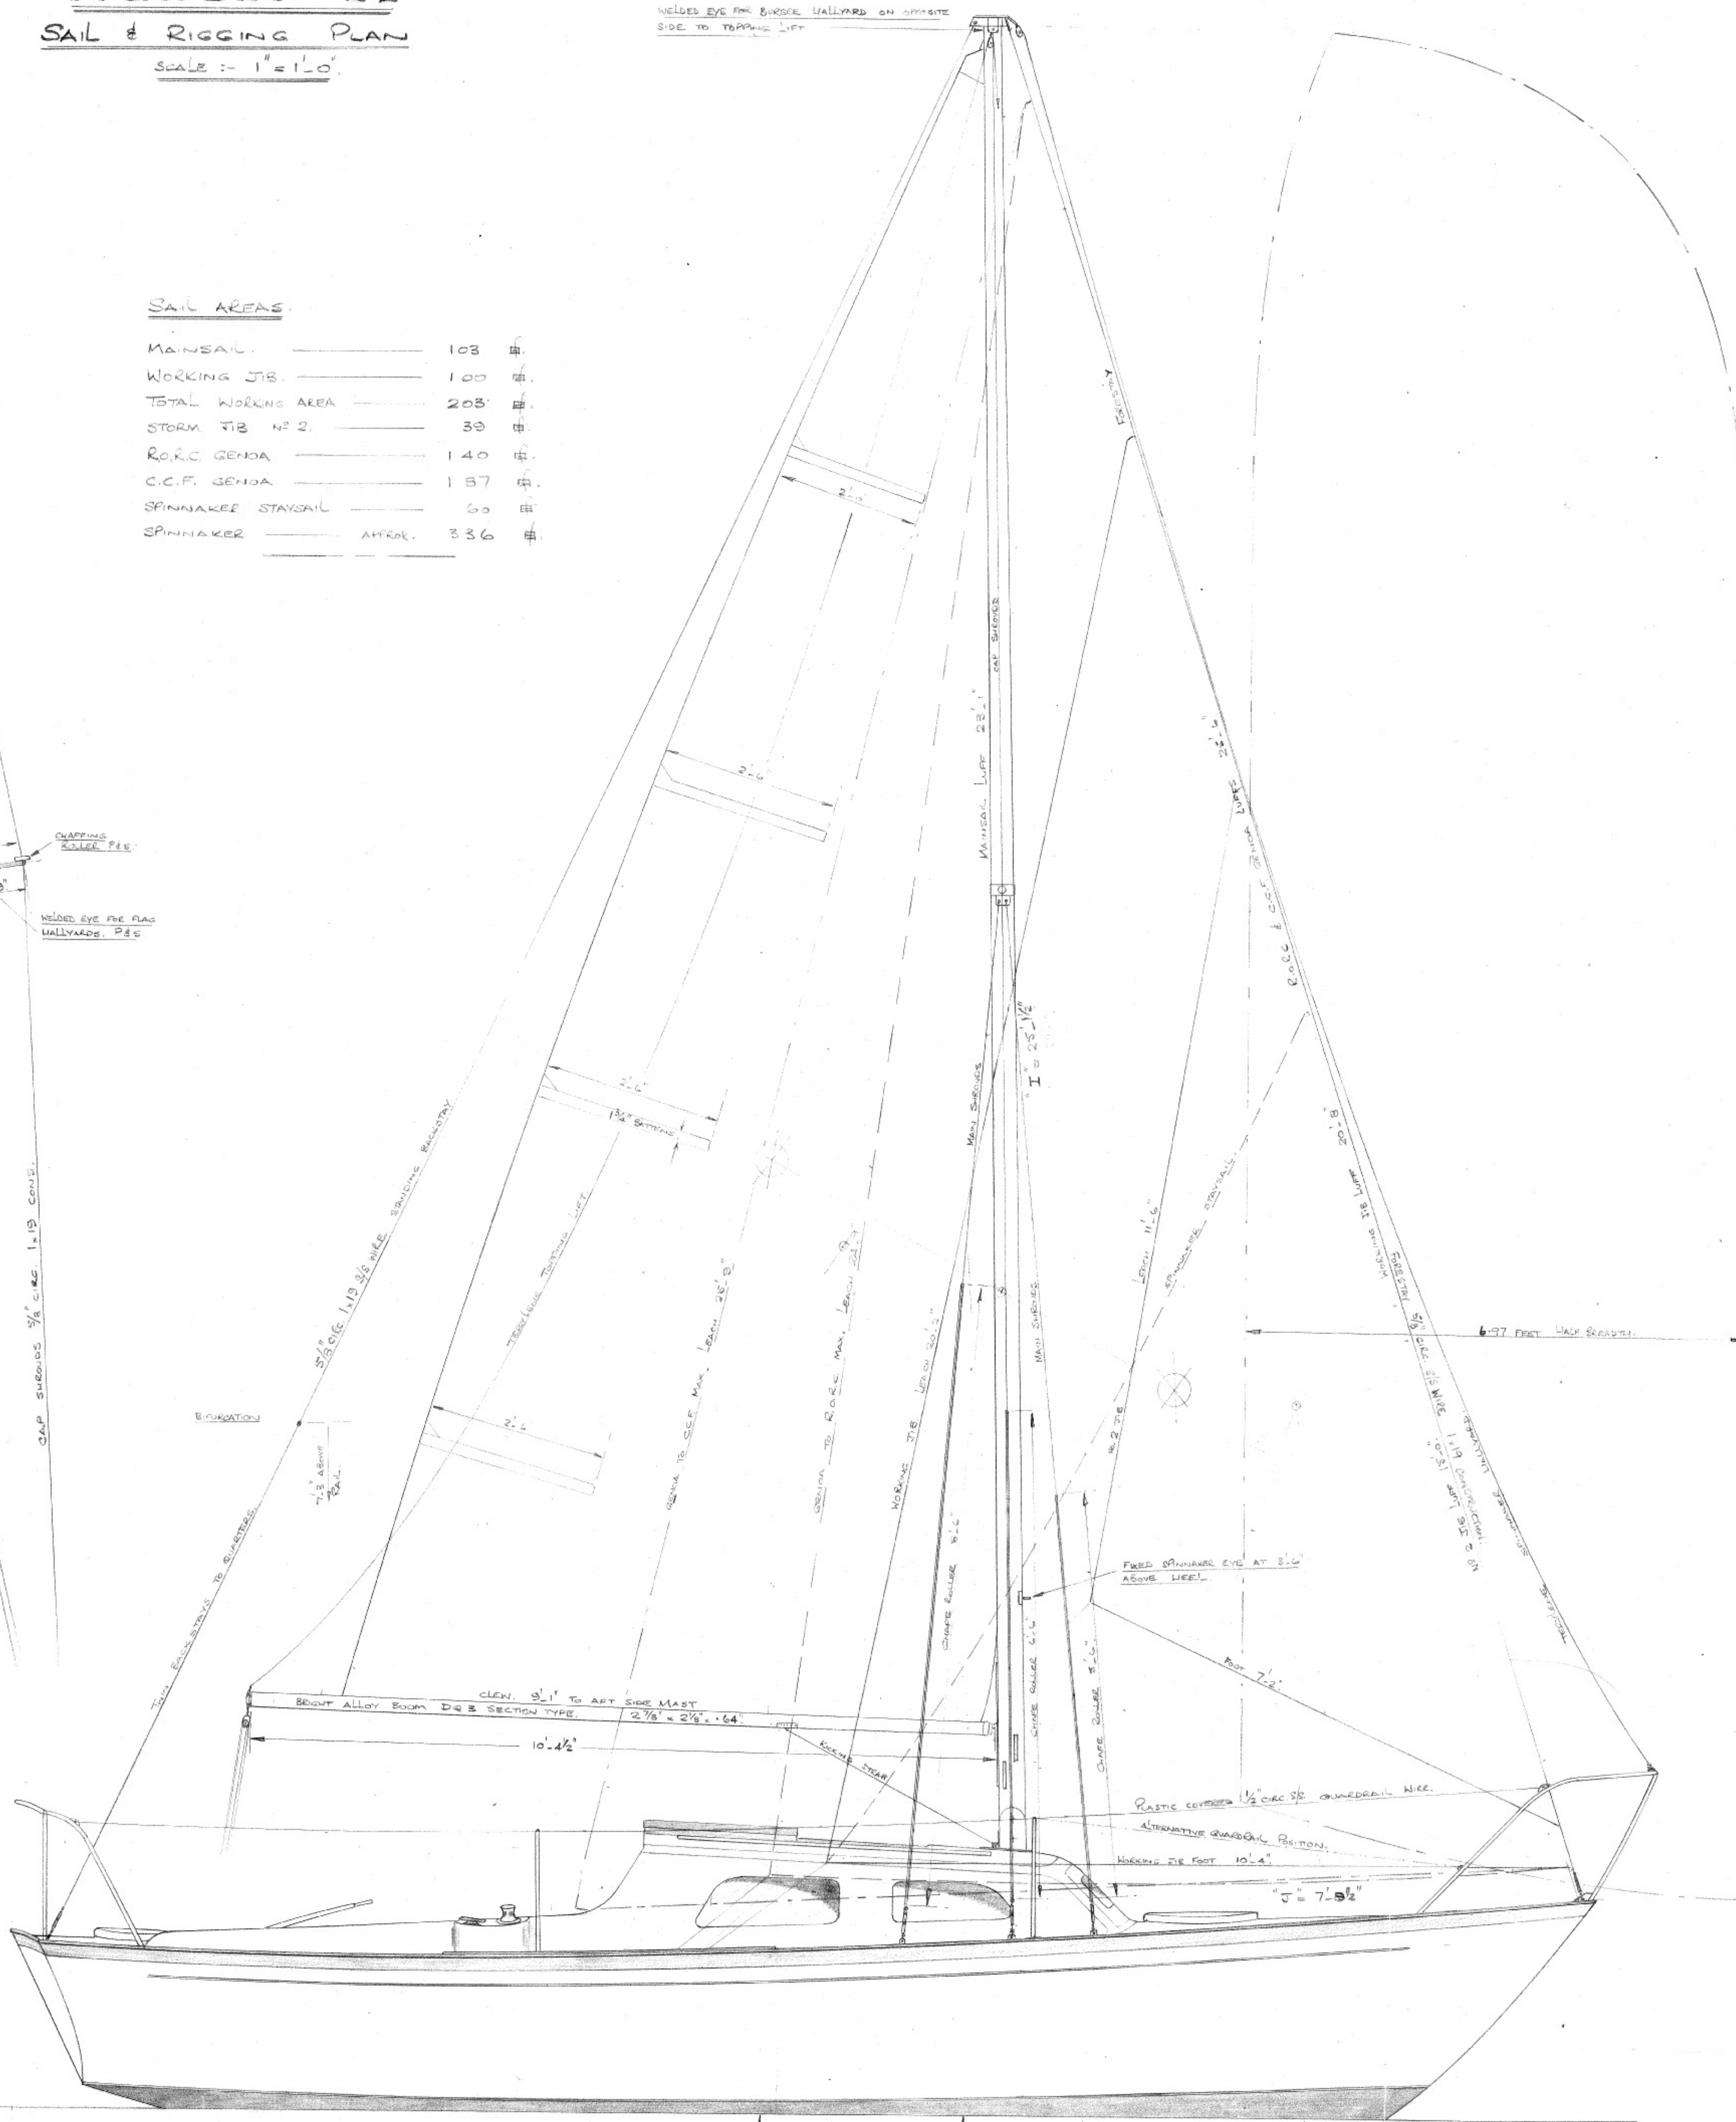

RIGGING SECTION

PERIMETER TRIANGLE:

"1" MEASUREMENT TAKEN UP FORESIDE OF MAST FROM DECK TO THE HIGHEST JUNCTION OF MAST WITH EYE-BOLT (CENTRE OF EYE) OF REMNANT OF HALLYARD BLOCK FOR HEADSAILS. = 25'-1 1/2"

"2" MEASUREMENT TAKEN FROM FORESIDE OF MAST AT DECK TO WHERE THE LINE OF THE LUFF OF THE FORESAIL WHEN EXTENDED OUTS THE MAIN DECK. = 7'-8 1/2"

Note:-
ALL STANDING RIGGING TO BE STAINLESS STEEL.
ALL RUNNING RIGGING TO BE TERYLENE, WITH
NO WIRE PENNANTS.
SLIDING FARELEAD TRACK P&S, GIBB 583 TYPE 1 1/2"
BOTTOM HANDLE WINCHES P&S TO BE STANDARD FITTINGS,
ALL STANDING RIGGING TO HAVE SWAGED TERMINALS, & STAINLESS
RIGGING SCREWS.

HURLEY 22 AUX SLOOP.

DRC N° A 5/5

SAIL & RIGGING
Plan.

SCALE: 1" = 1'-0"

IAN L. ANDERSON A.M.R.I.N.A.
7 HAULEY RD. DARTMOUTH DEVON 2137

IAN L. ANDERSON A.M.R.I.N.A.

7 HAULEY RD. DARTMOUTH DEVON 2137