
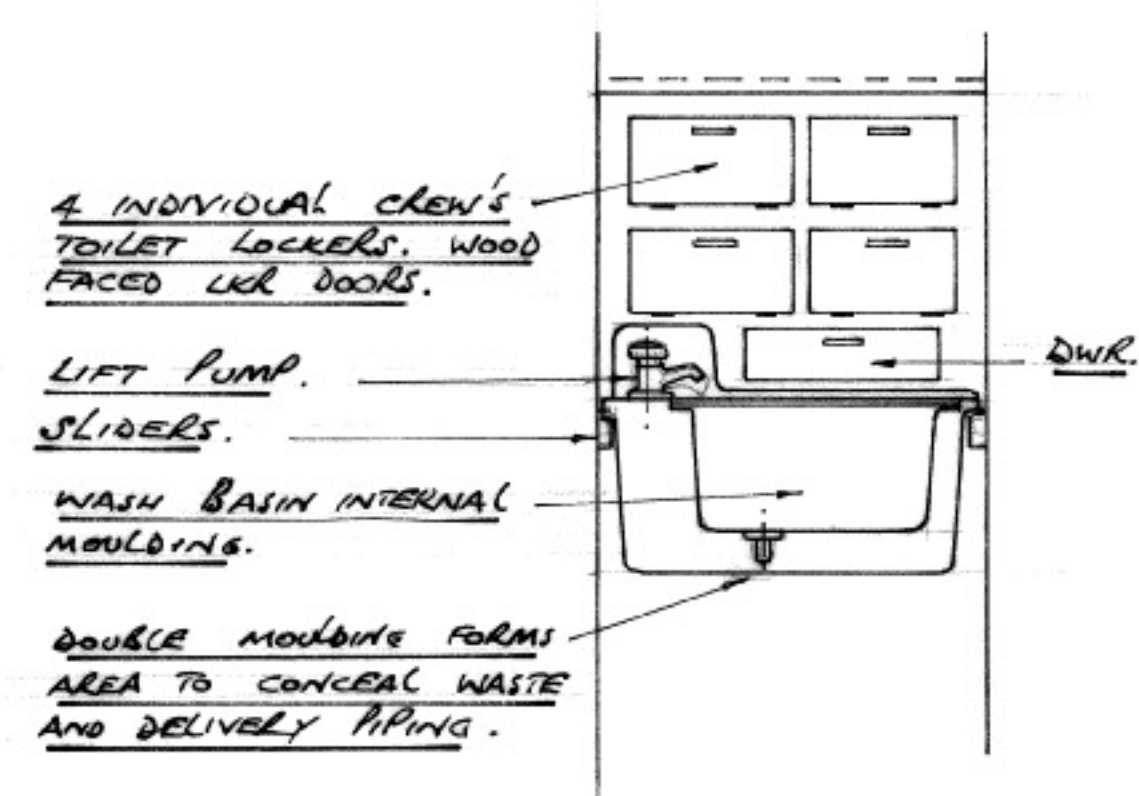
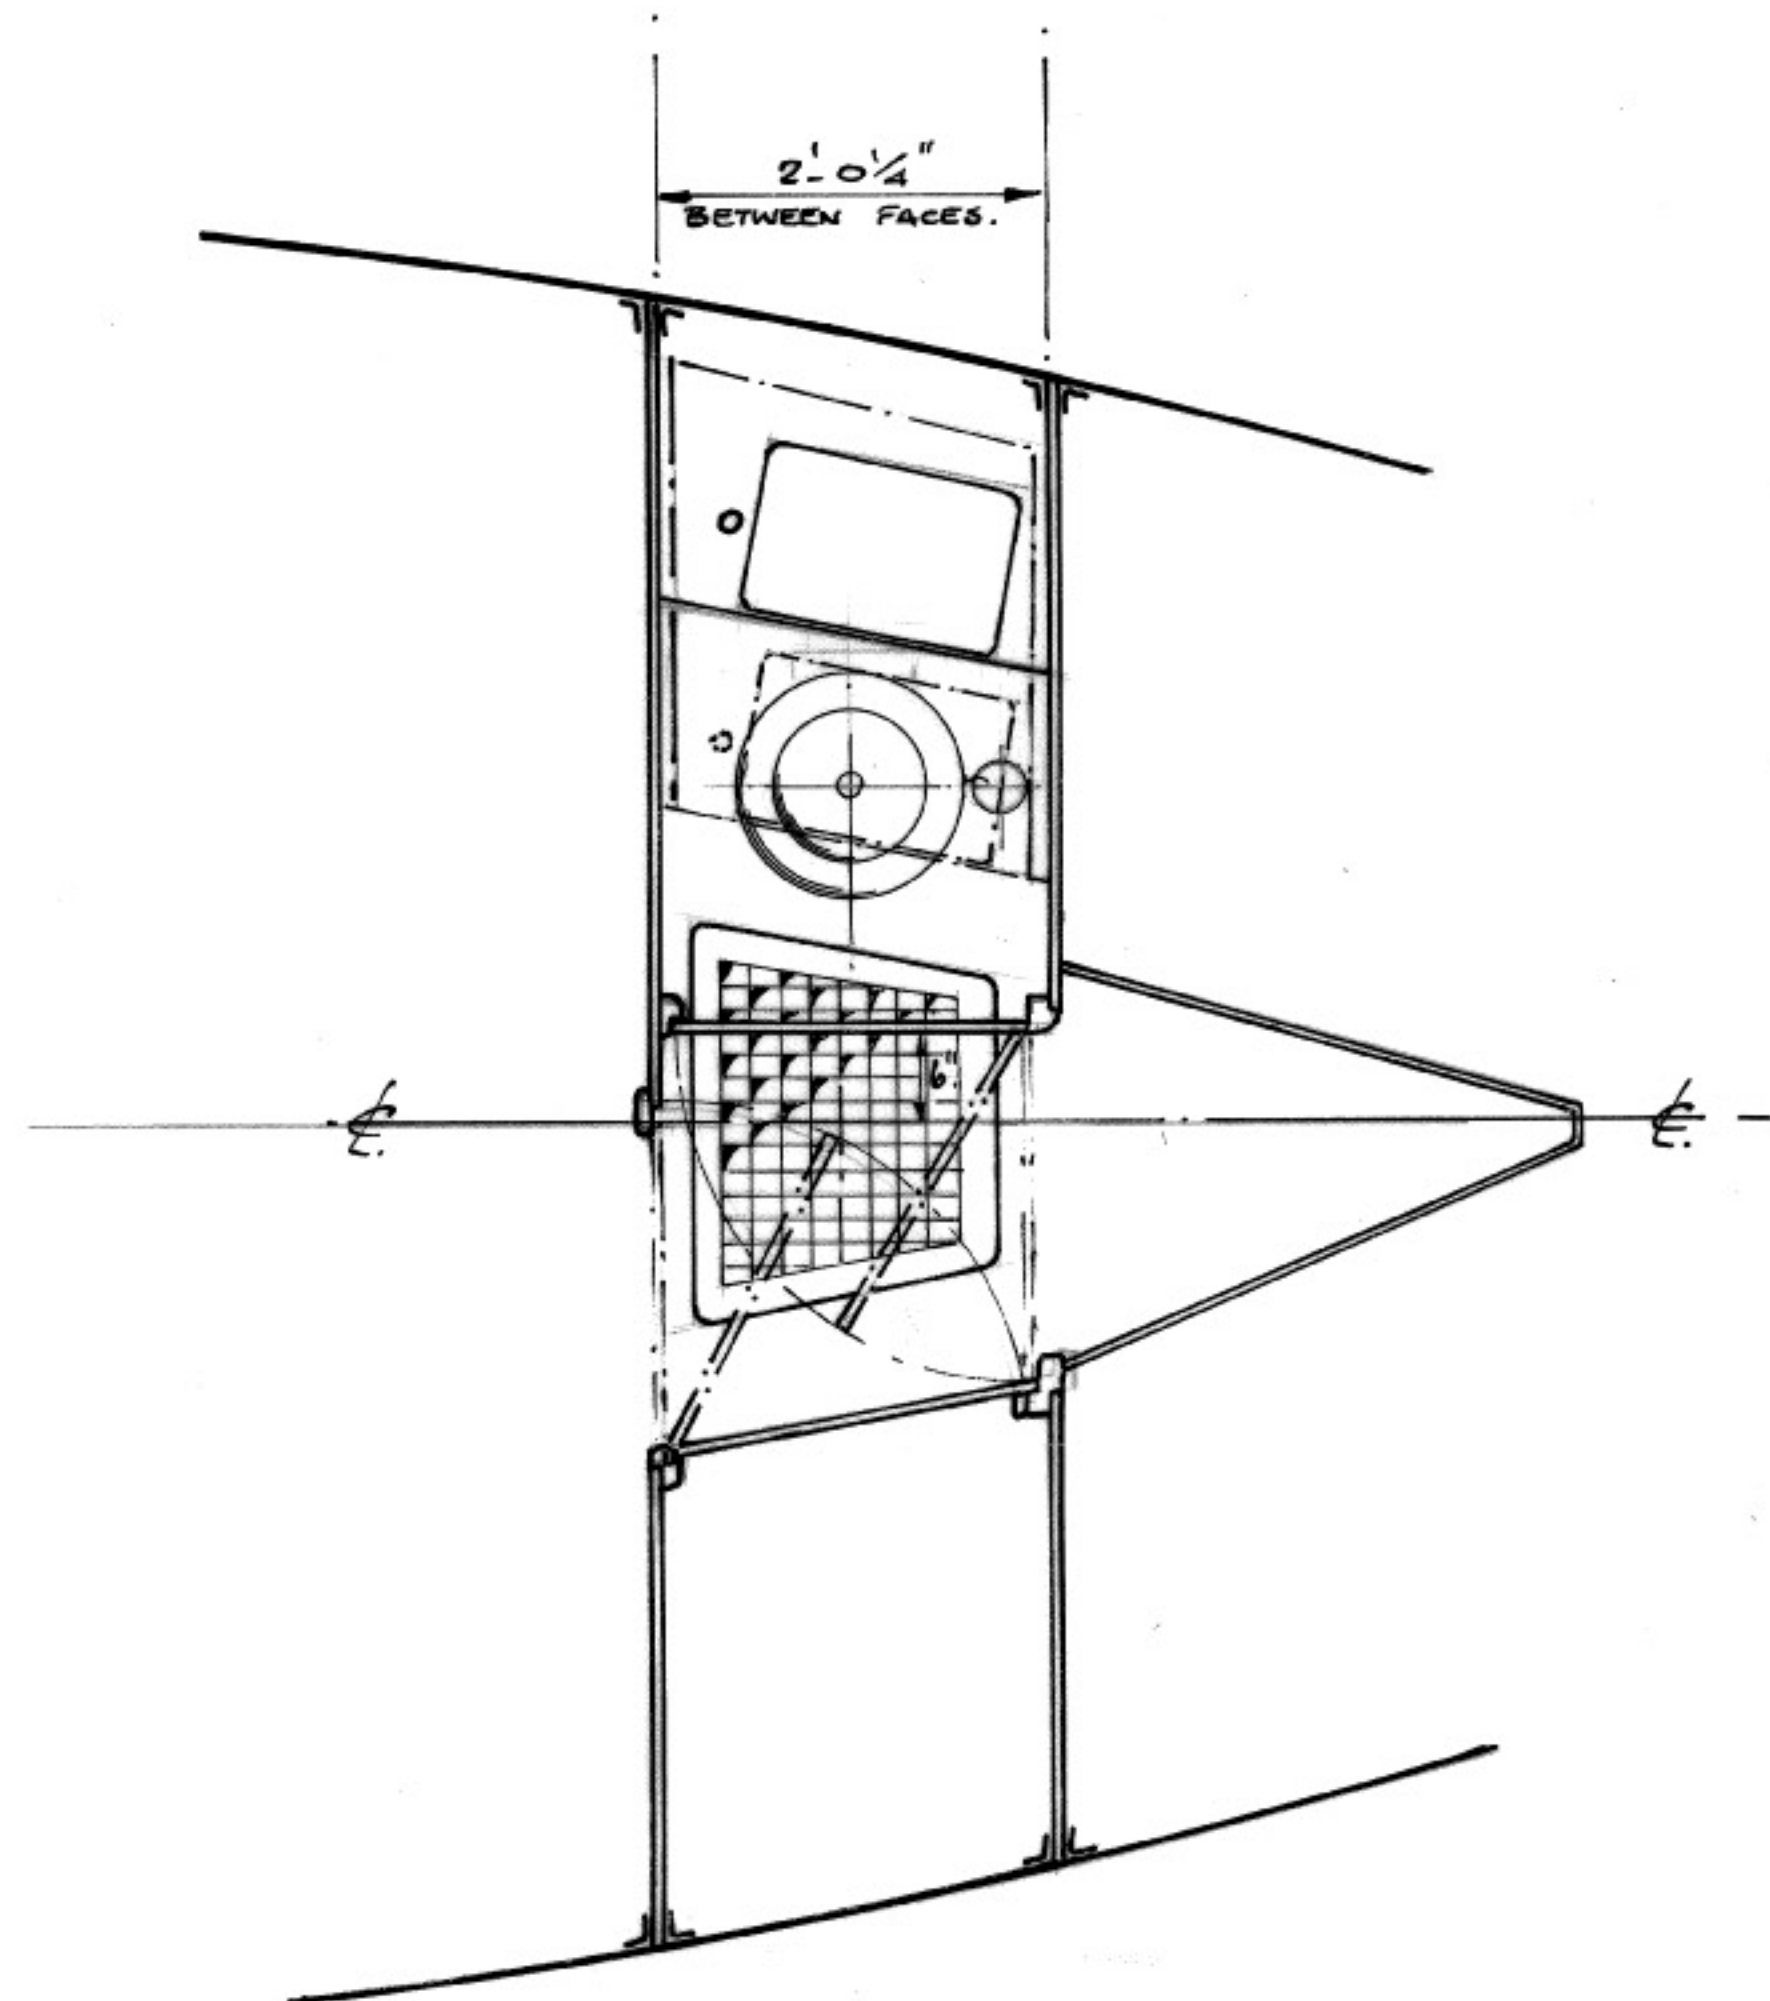
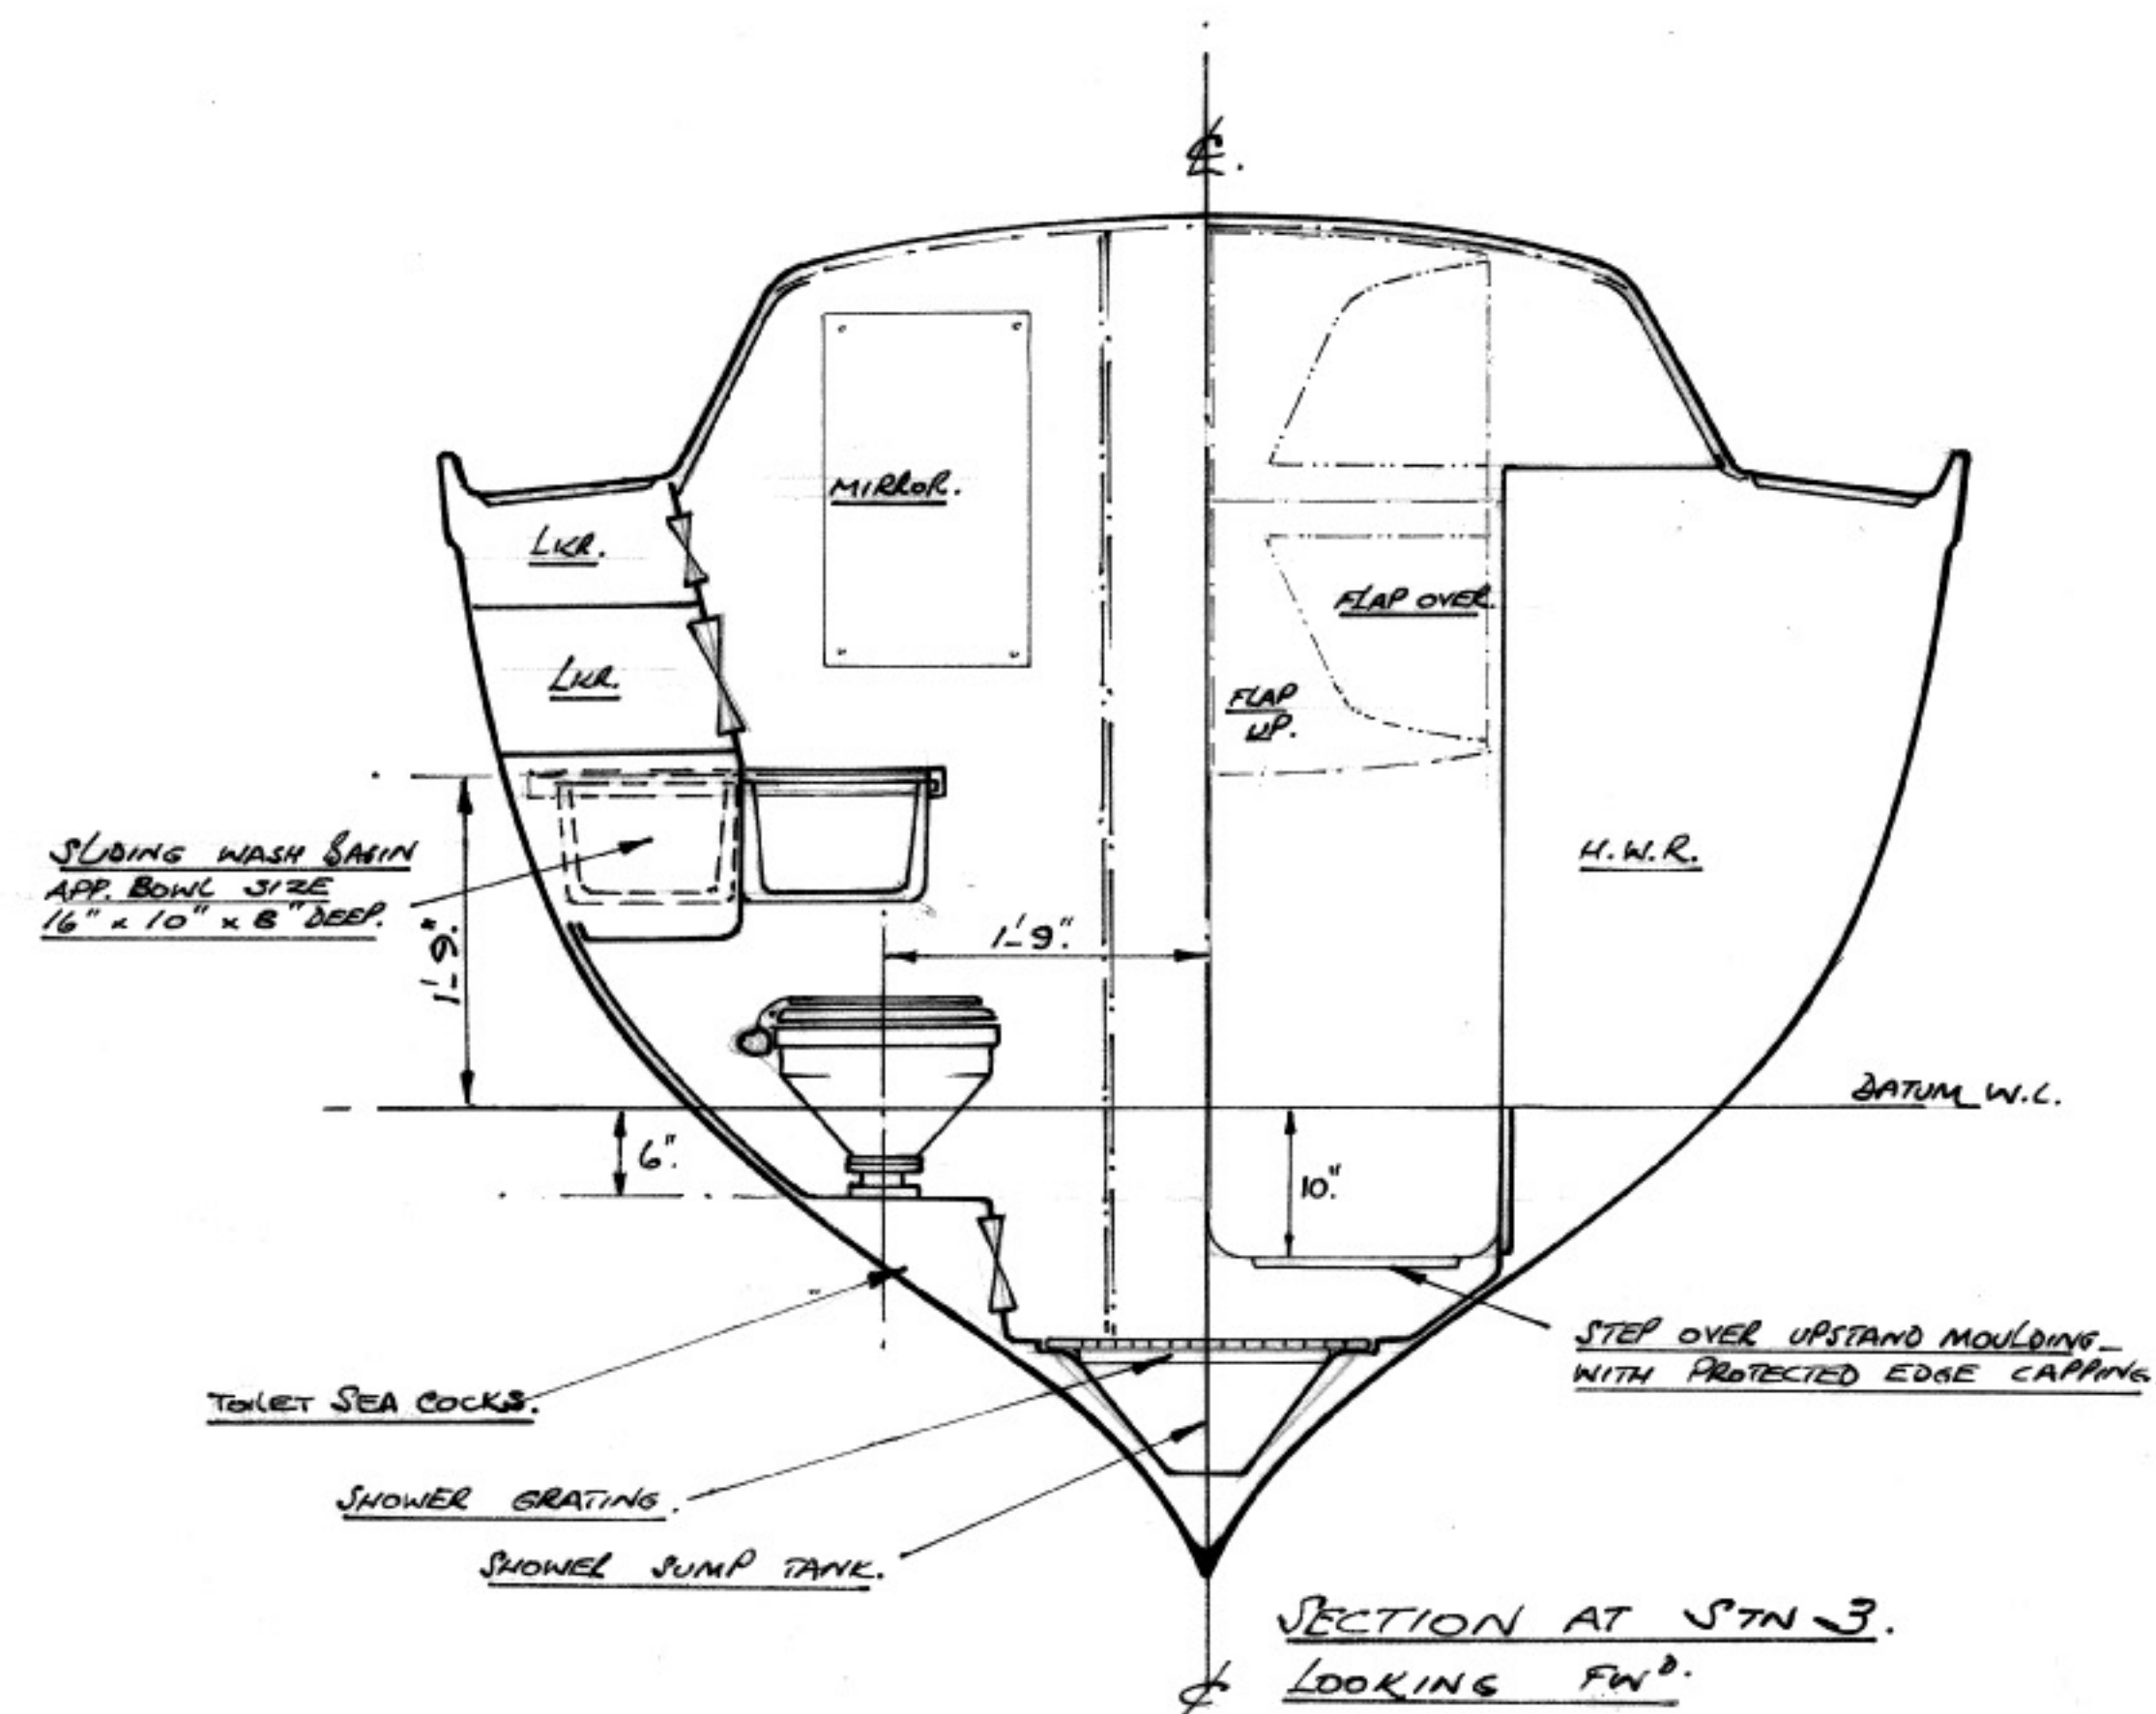


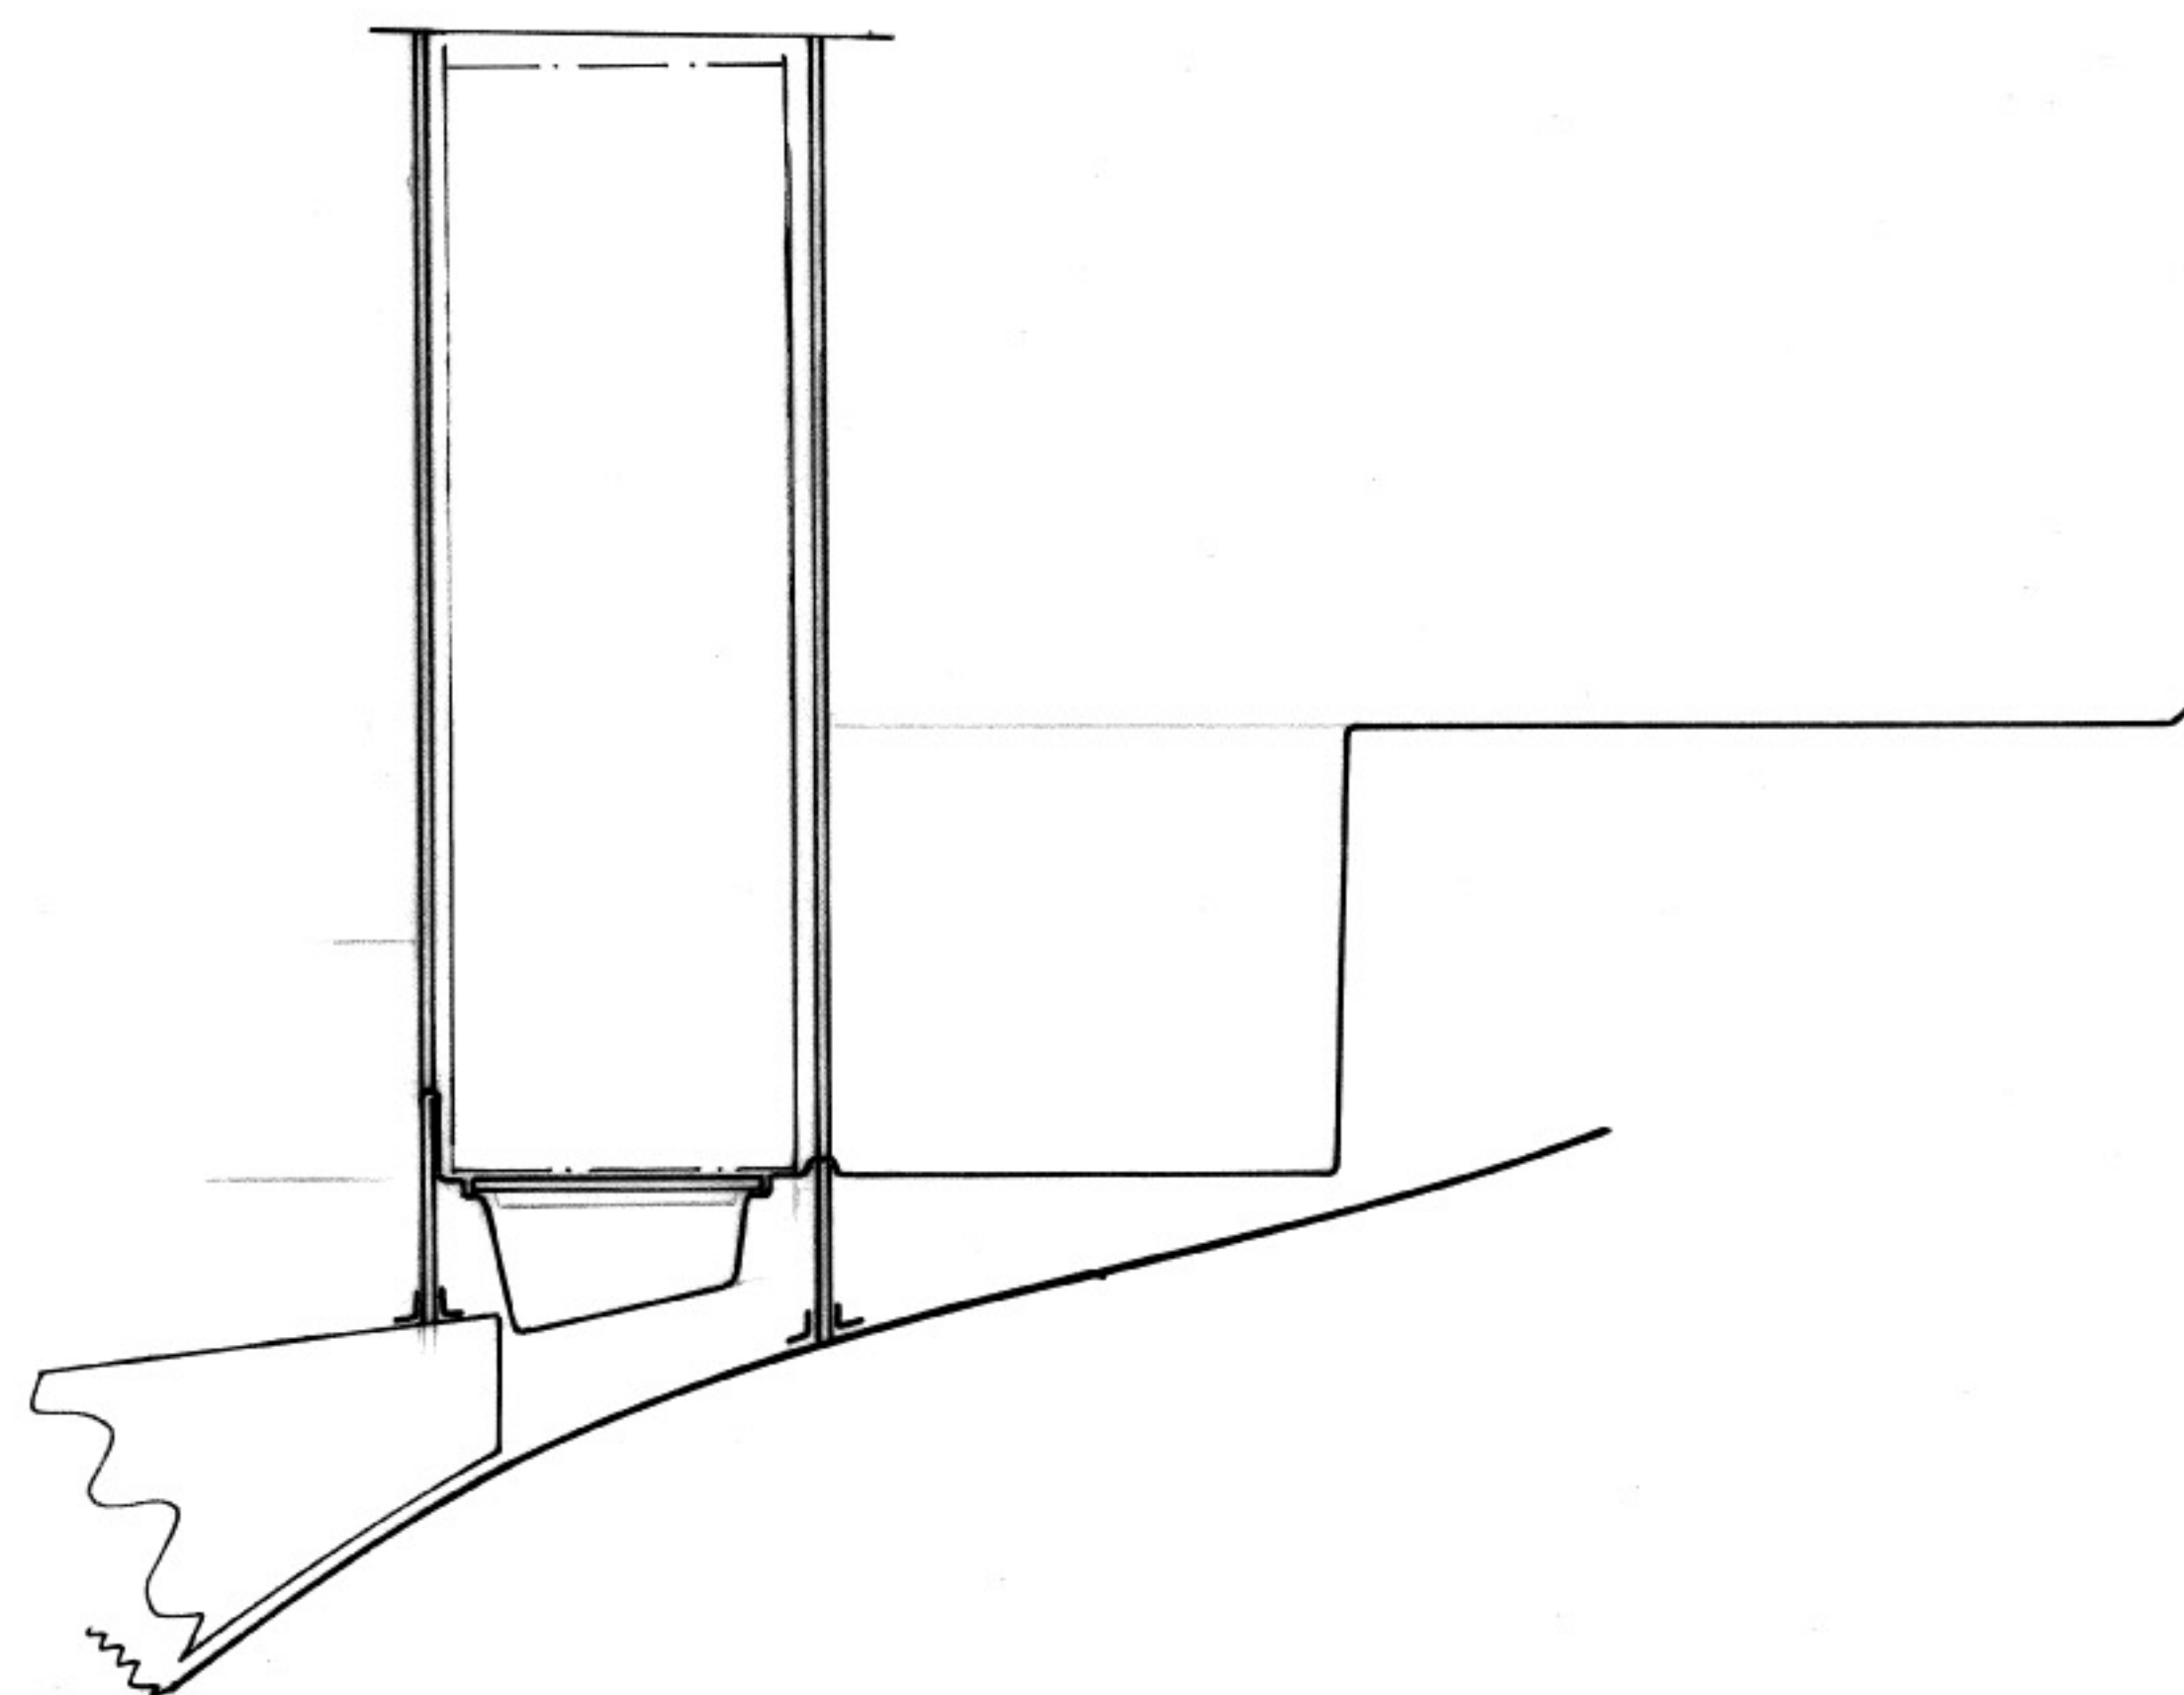

FACE ELEVATION OF WASH UNIT.

30 FT. AUX. CRUISER RACER . H.30.	
DRG. N ^o H.30. 11.	TOILET & HANGING WARDROBE COMP ^{ts}
DATE:- 23.1.73.	MODIFICATION TO G.A. OF BULKHEADS AND MODULES.
SCALE:- 1"=1'-0"	
IAN L. ANDERSON M.R.I.N.A. NAVAL ARCHITECT. 7 HAULEY RD DARTMOUTH DEVON. TEL. 2137.	