
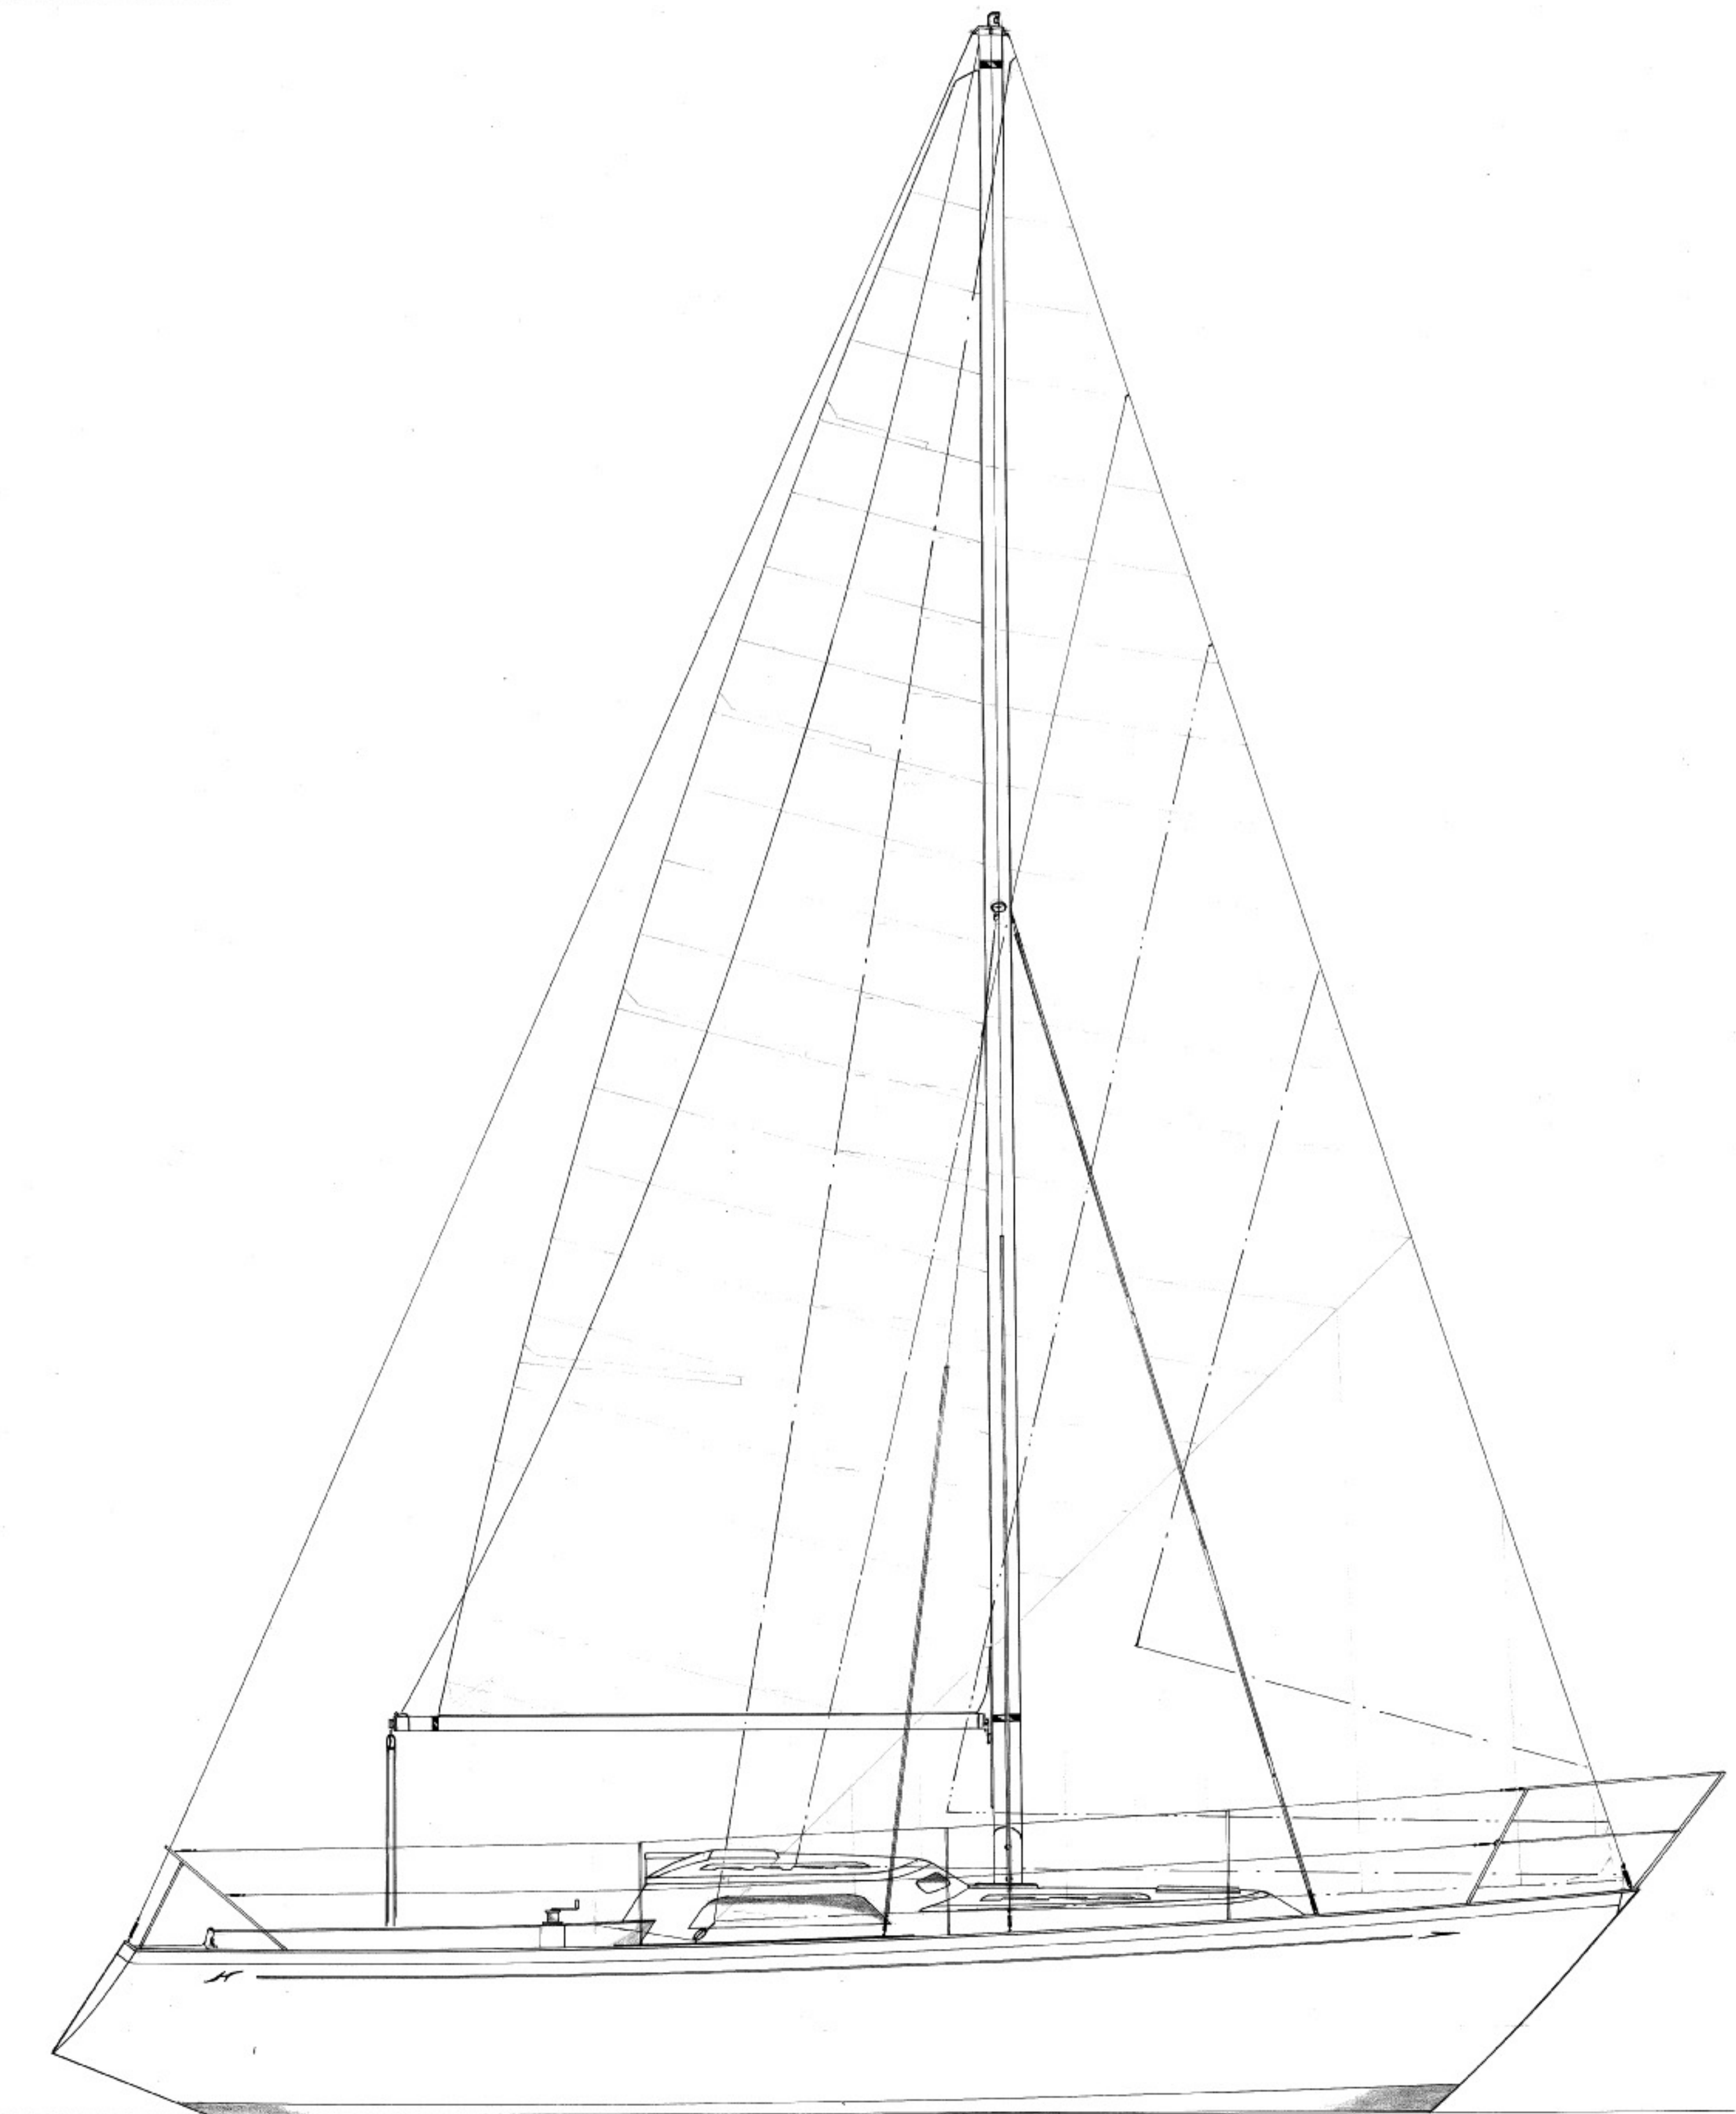
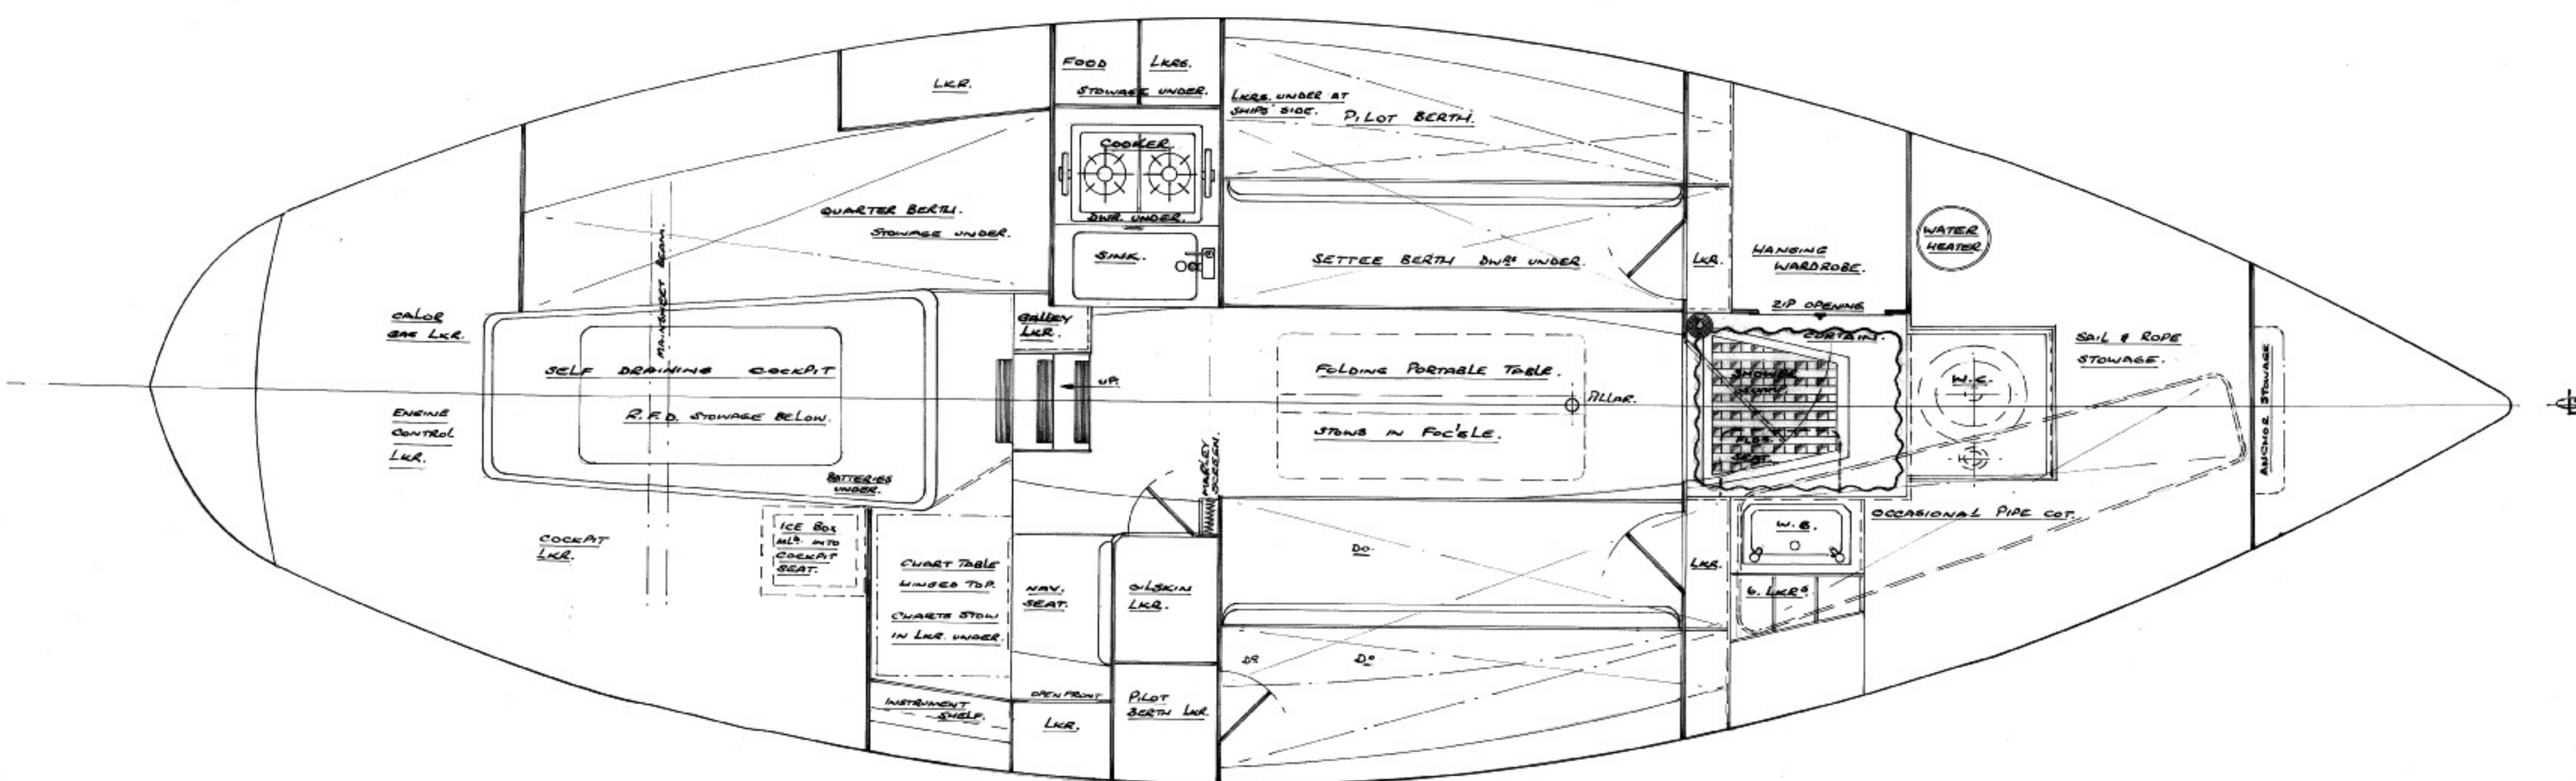


PROPOSED 39' FT. AUX. SLOOP.

GENERAL ARRANGEMENT & SAIL PLAN.

SCALES:- 3/4" = 1'0" & 1/2" = 1'0"

1/2 TON CUP - CRUISER / RACER.

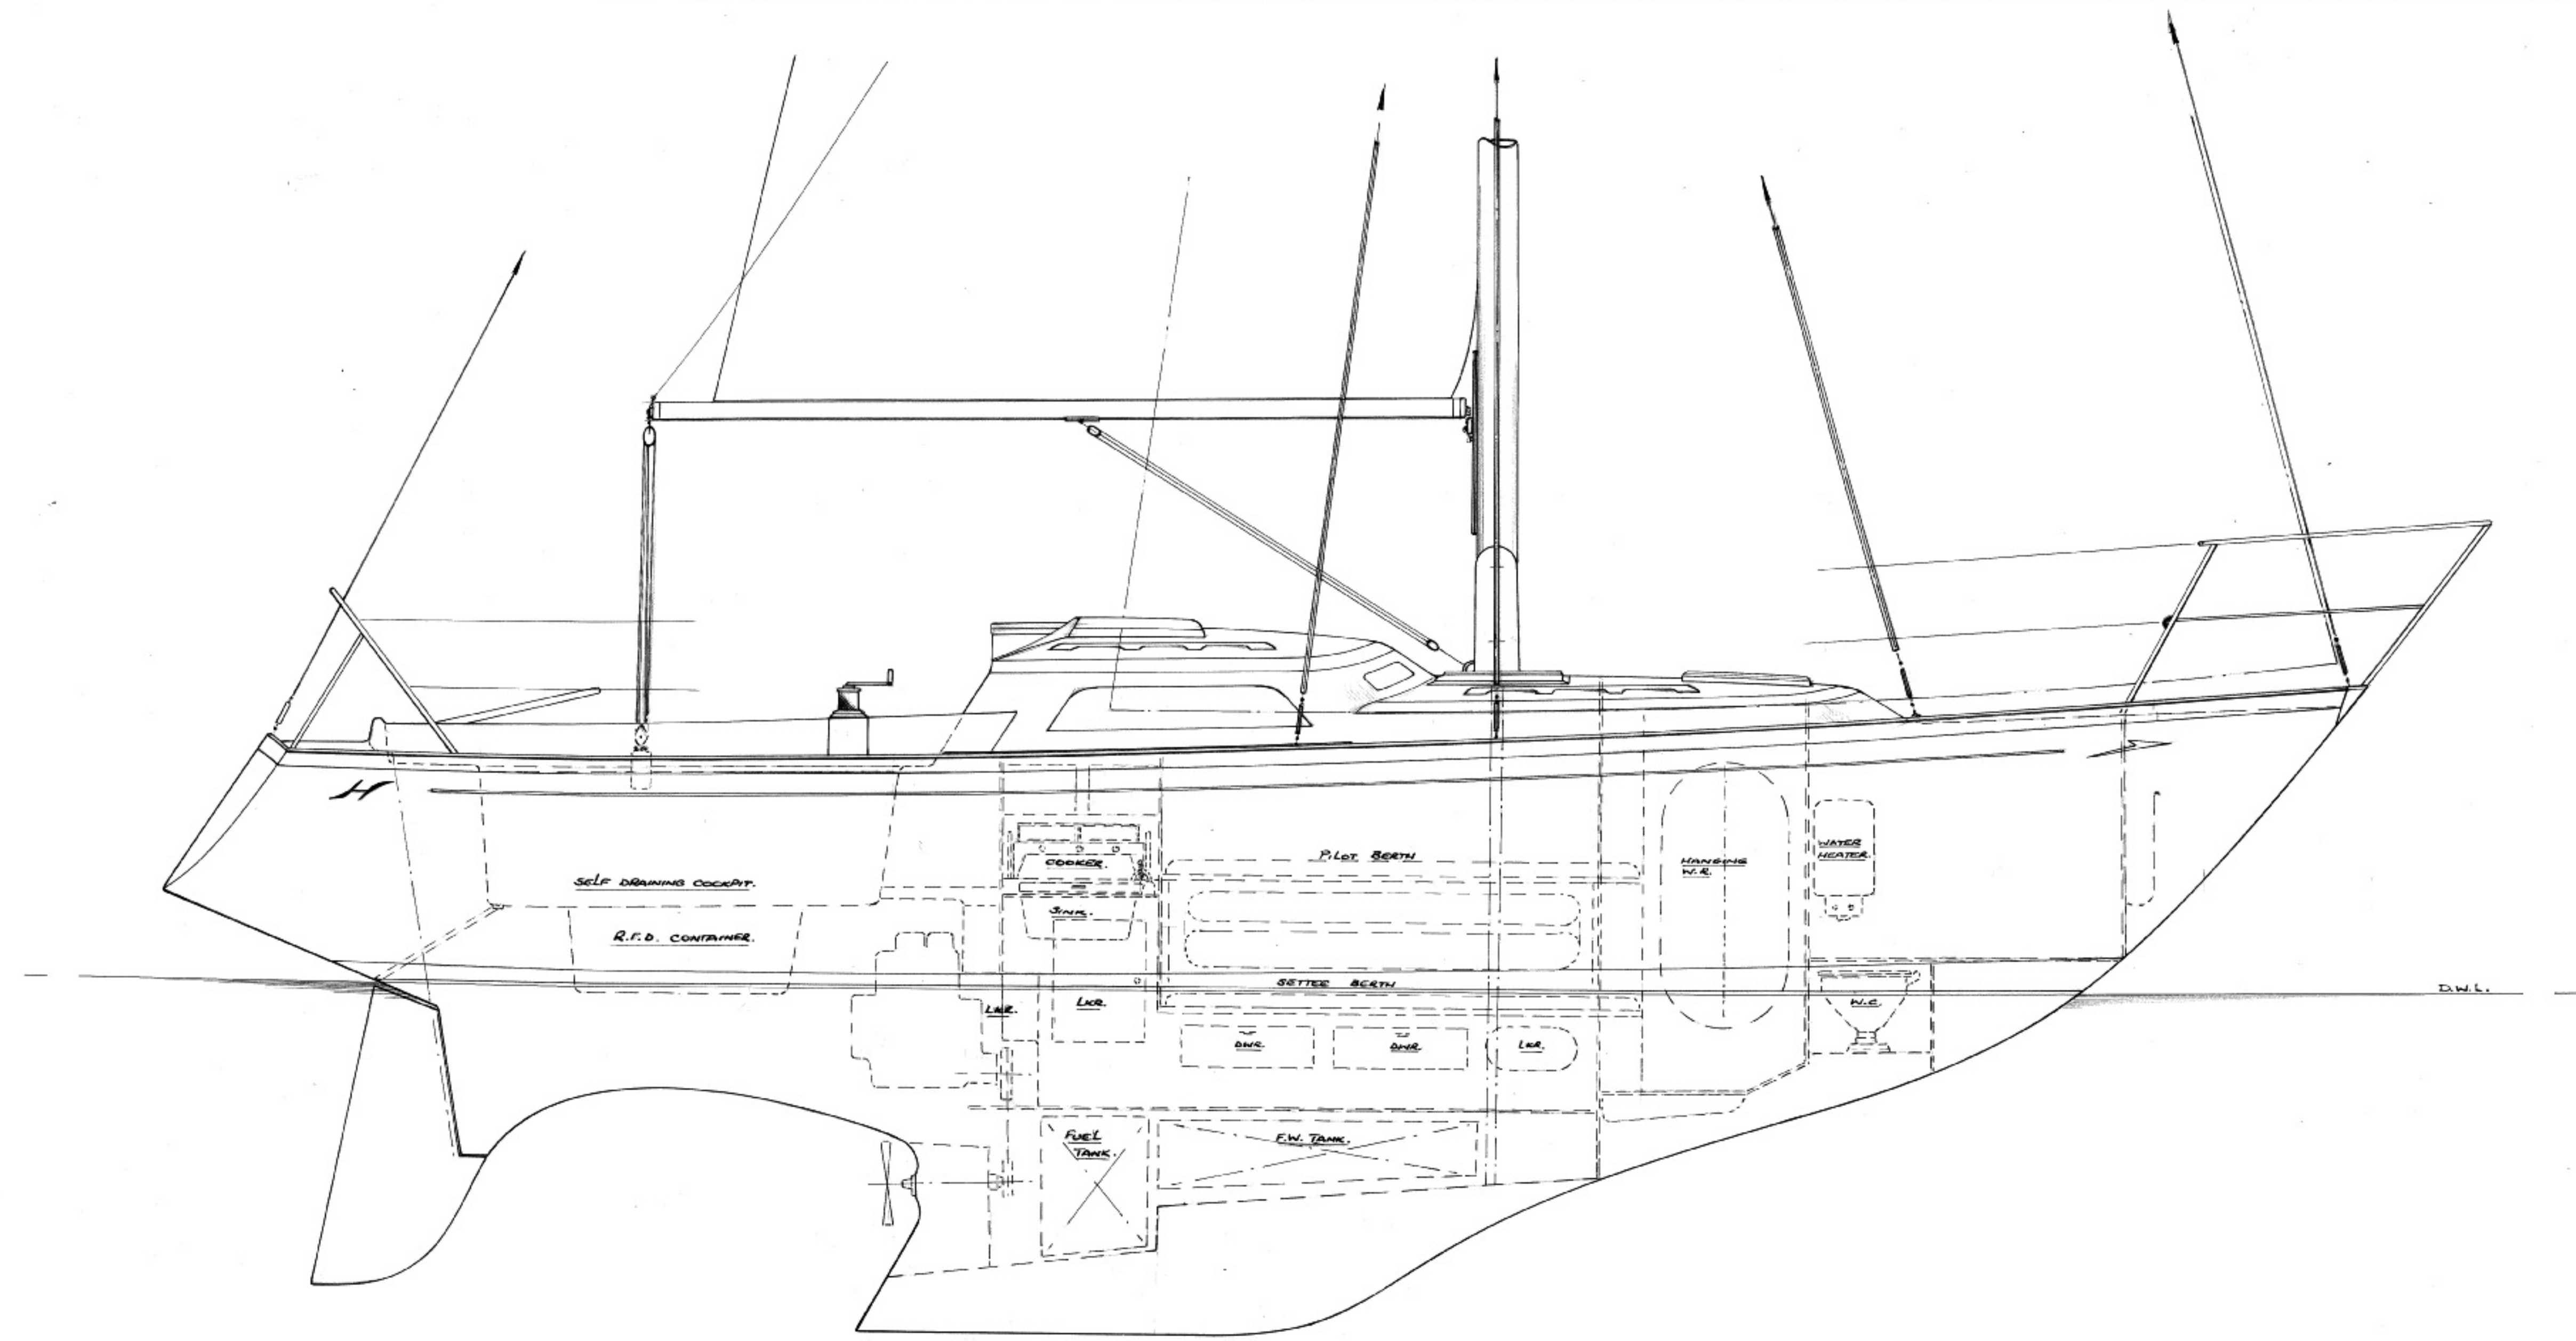

PRINCIPAL DIMENSIONS.

LENGTH OVERALL :-	28' 9"
LENGTH WATERLINE :-	22' 0"
BEAM MAX :-	9' 6"
DRAUGHT :-	4' 6"

SAIL AREAS.

MAINSAIL :-	155	SQ. FT.
GENOA :-	274	SQ. FT.
WORKING JIB :-	109	SQ. FT.
NO. 1. JIB :-	126	SQ. FT.
STORM JIB :-	53	SQ. FT.

HALF TON CUP CRUISER/RACER.

GENERAL PROPOSAL DRAWING.

ION L. ANDERSON. A.M.S.I.N.A.
7 HAULEY RD. DARTMOUTH DEVON.